


Fig. 14

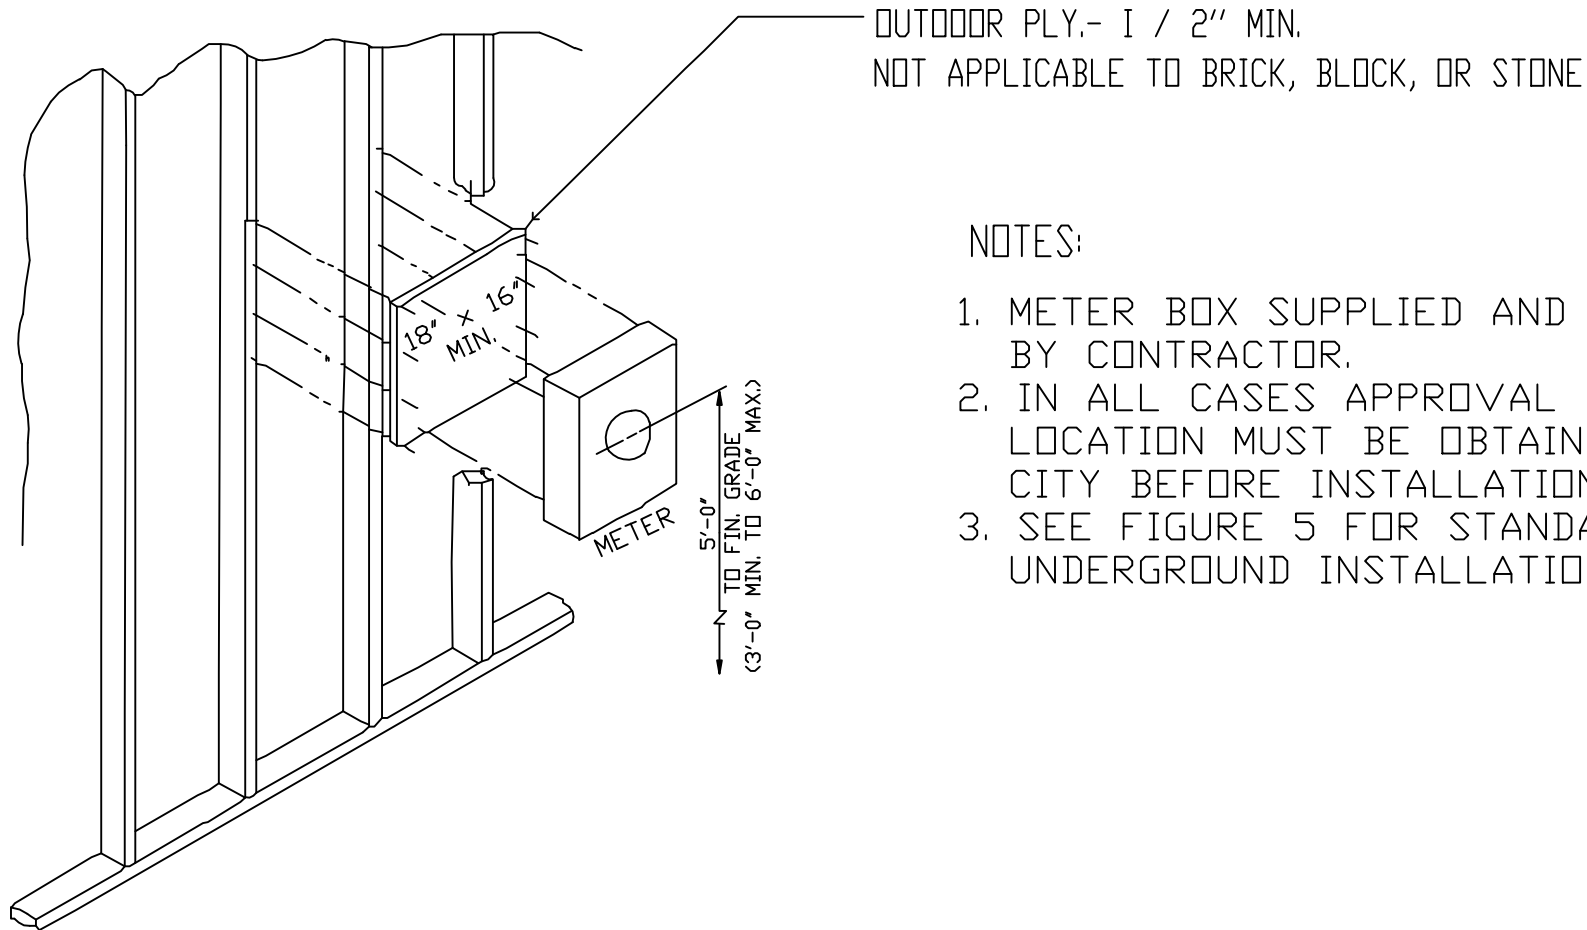

NOTES:

1. METER BOX SUPPLIED AND INSTALLED BY CONTRACTOR.
2. IN ALL CASES APPROVAL FOR METER LOCATION MUST BE OBTAINED FROM THE CITY BEFORE INSTALLATION.
3. SEE FIGURE 5 FOR STANDARD UNDERGROUND INSTALLATION.