

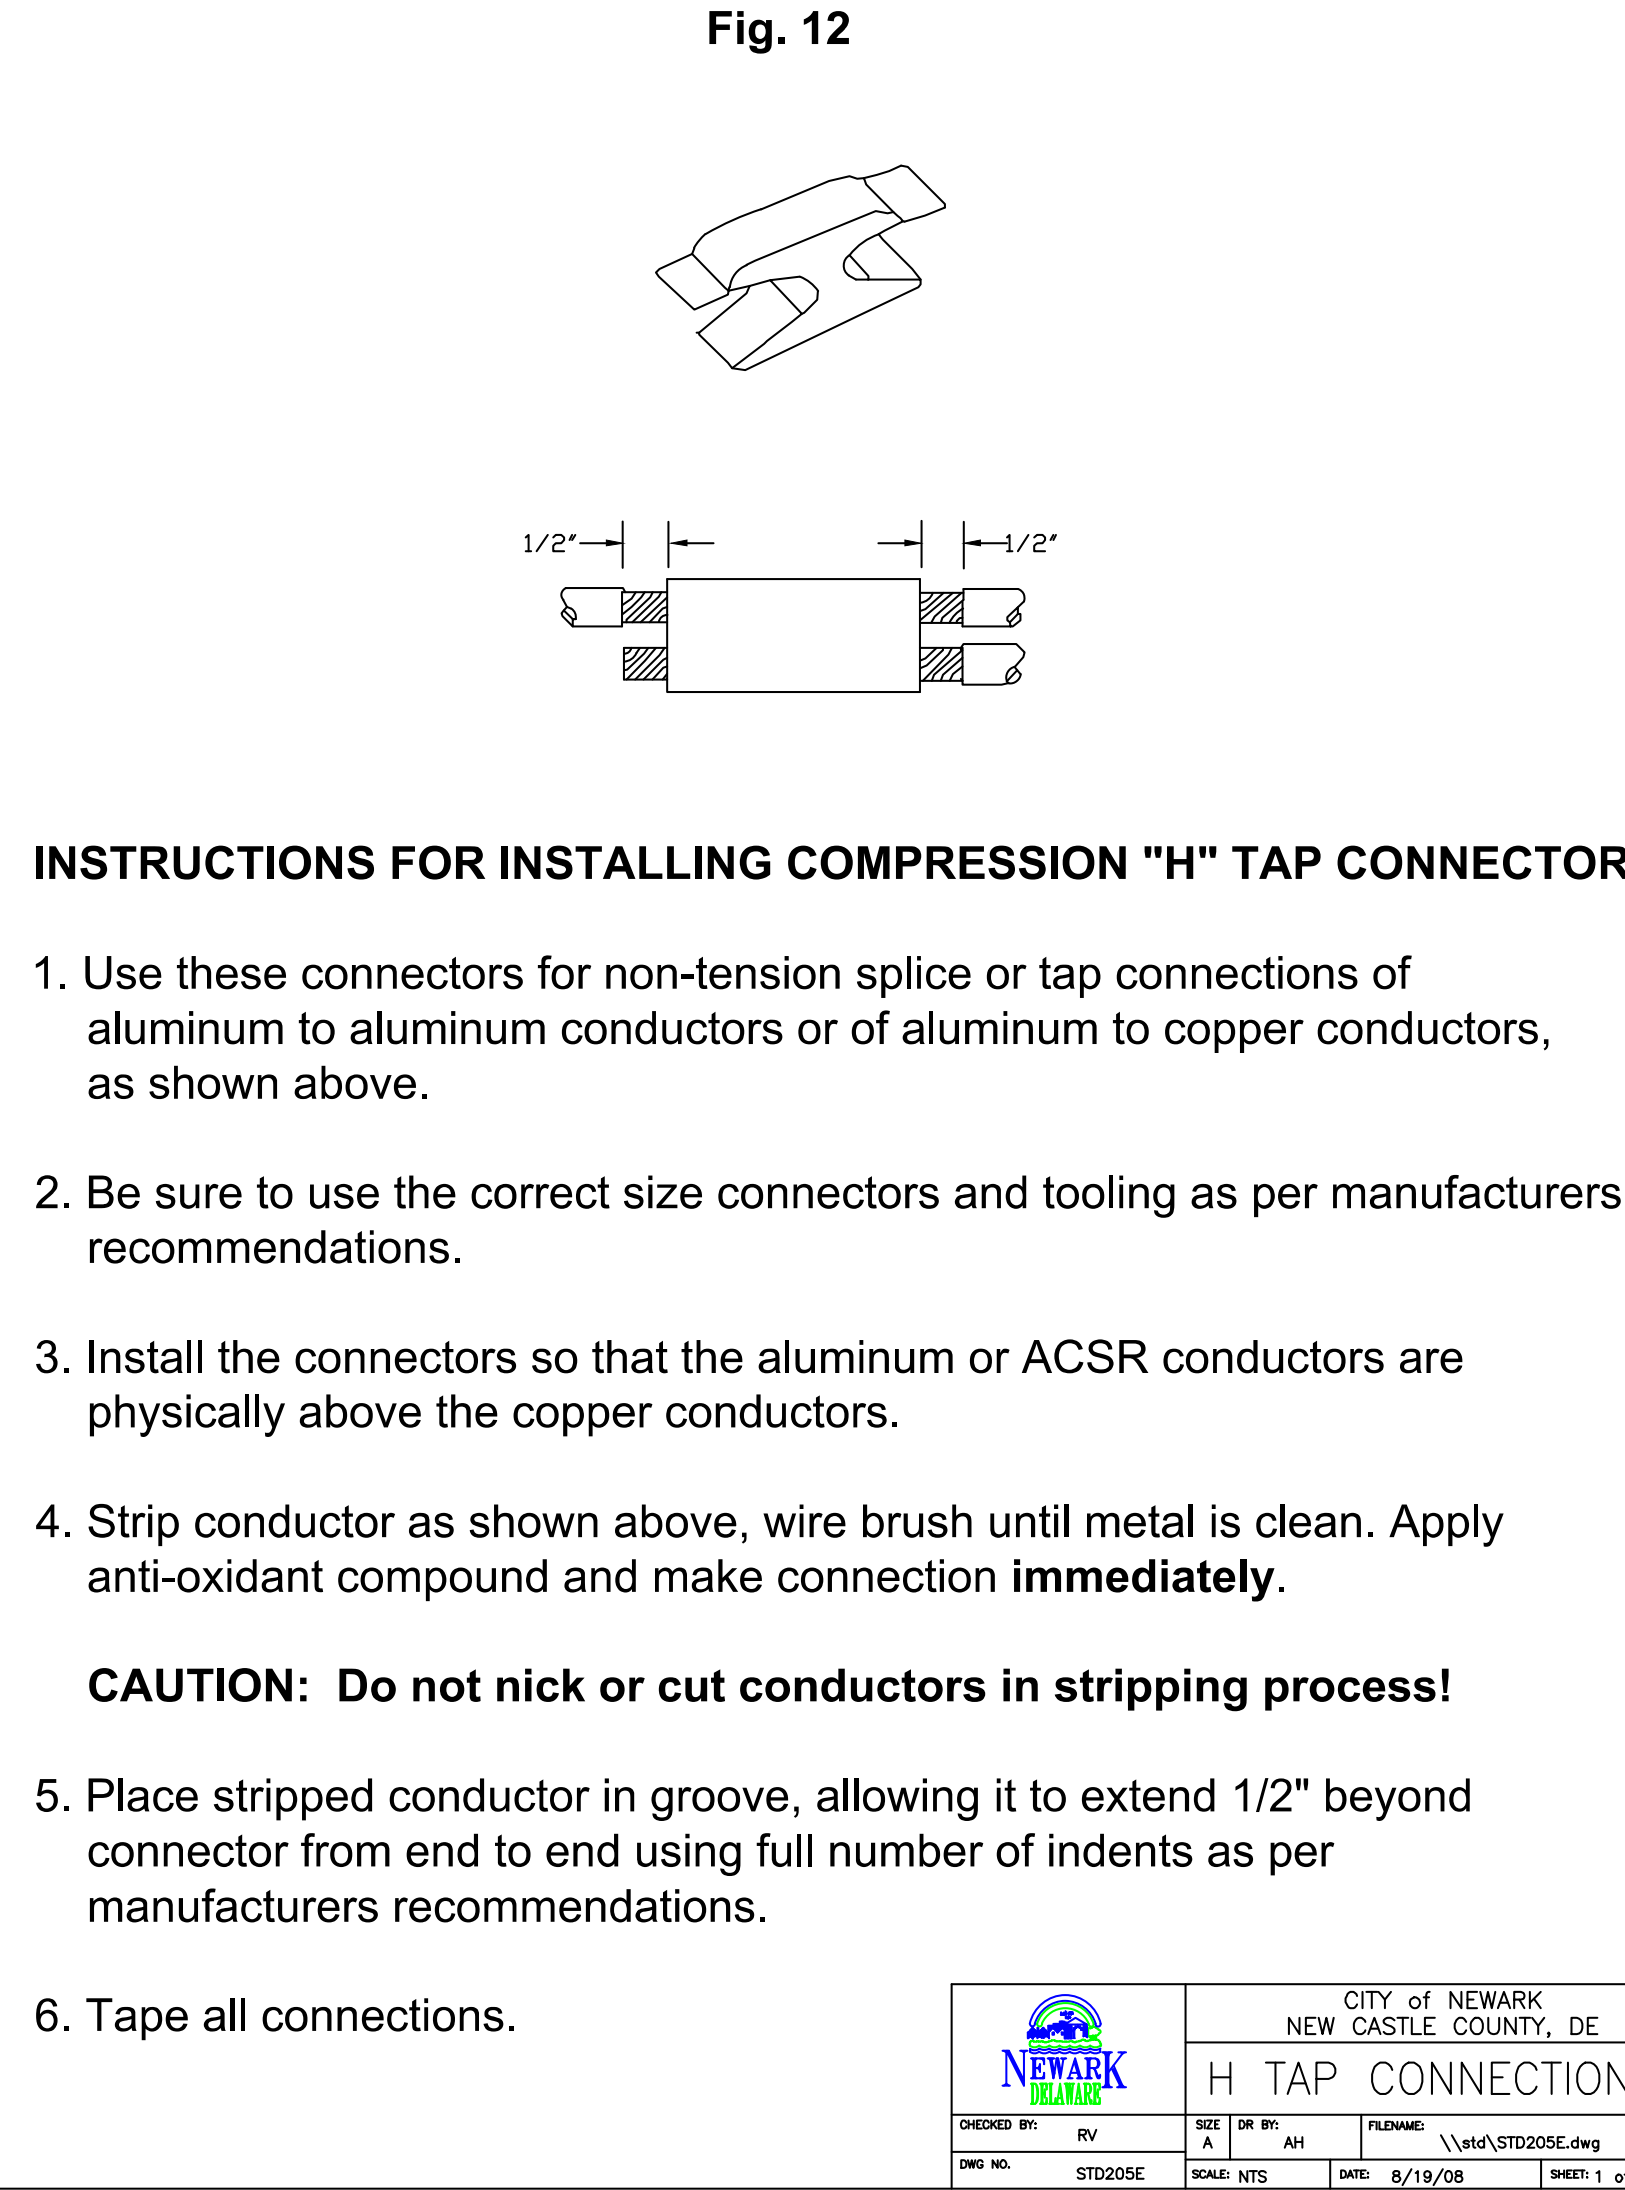
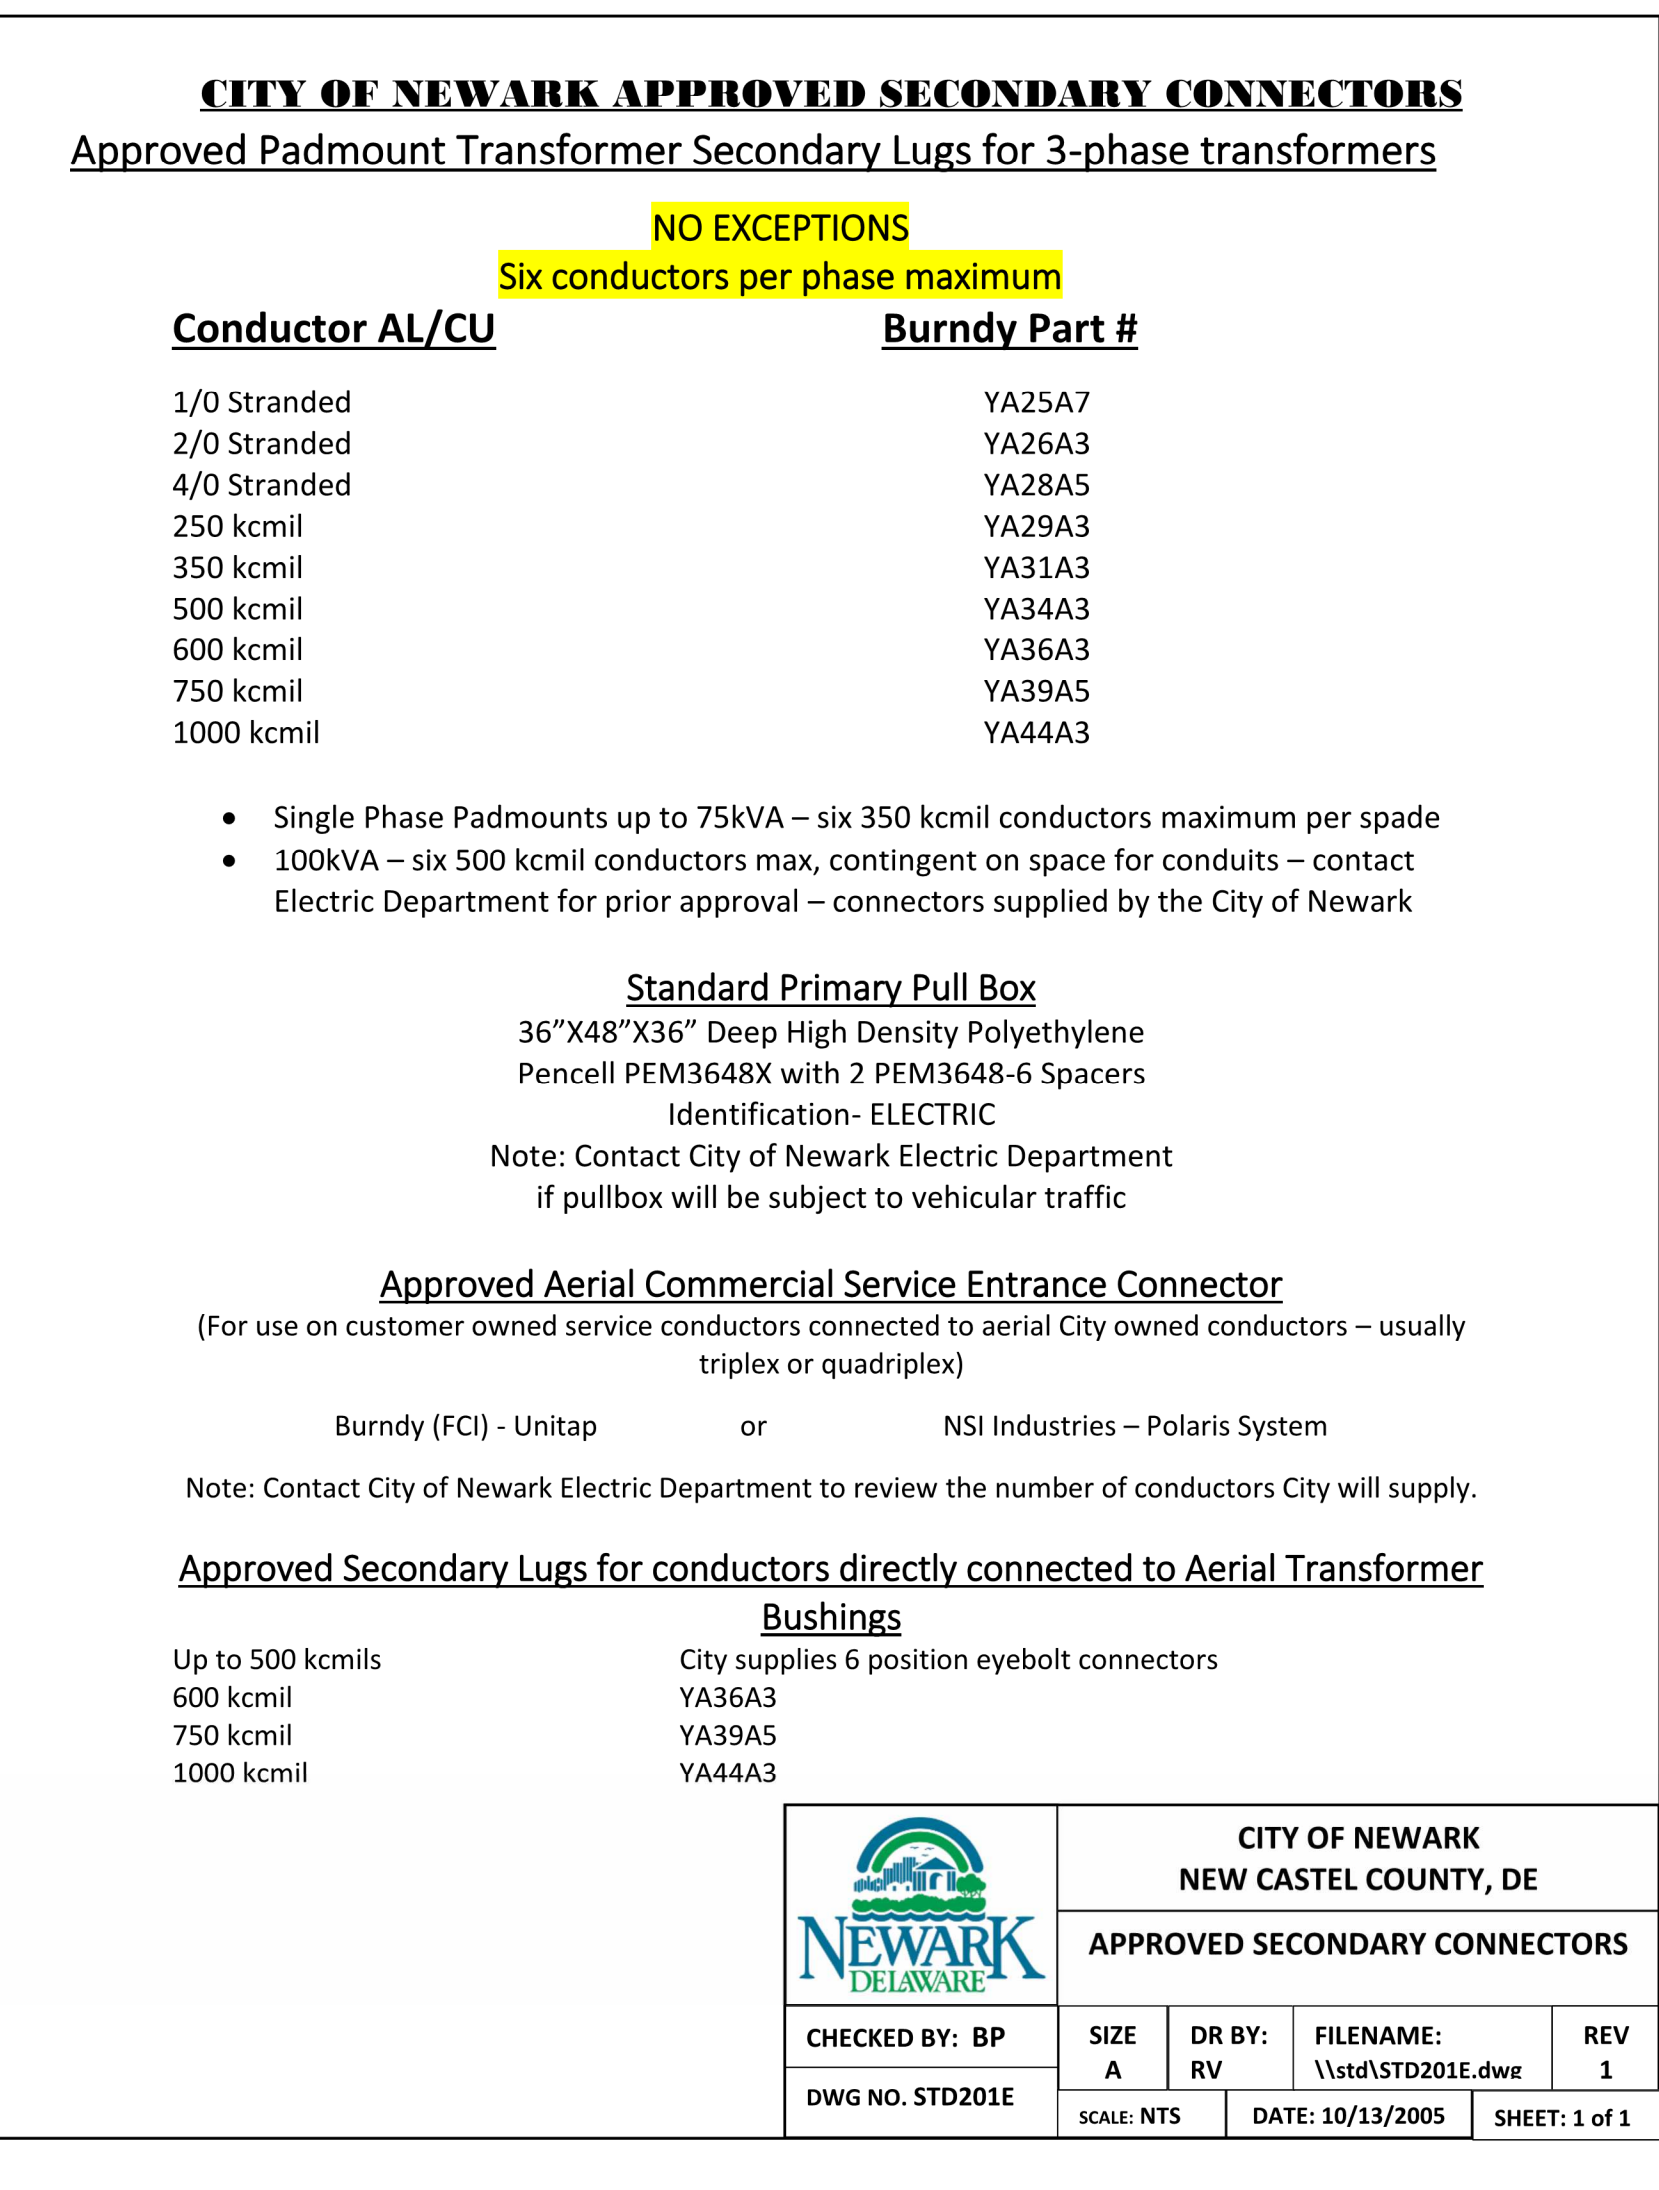
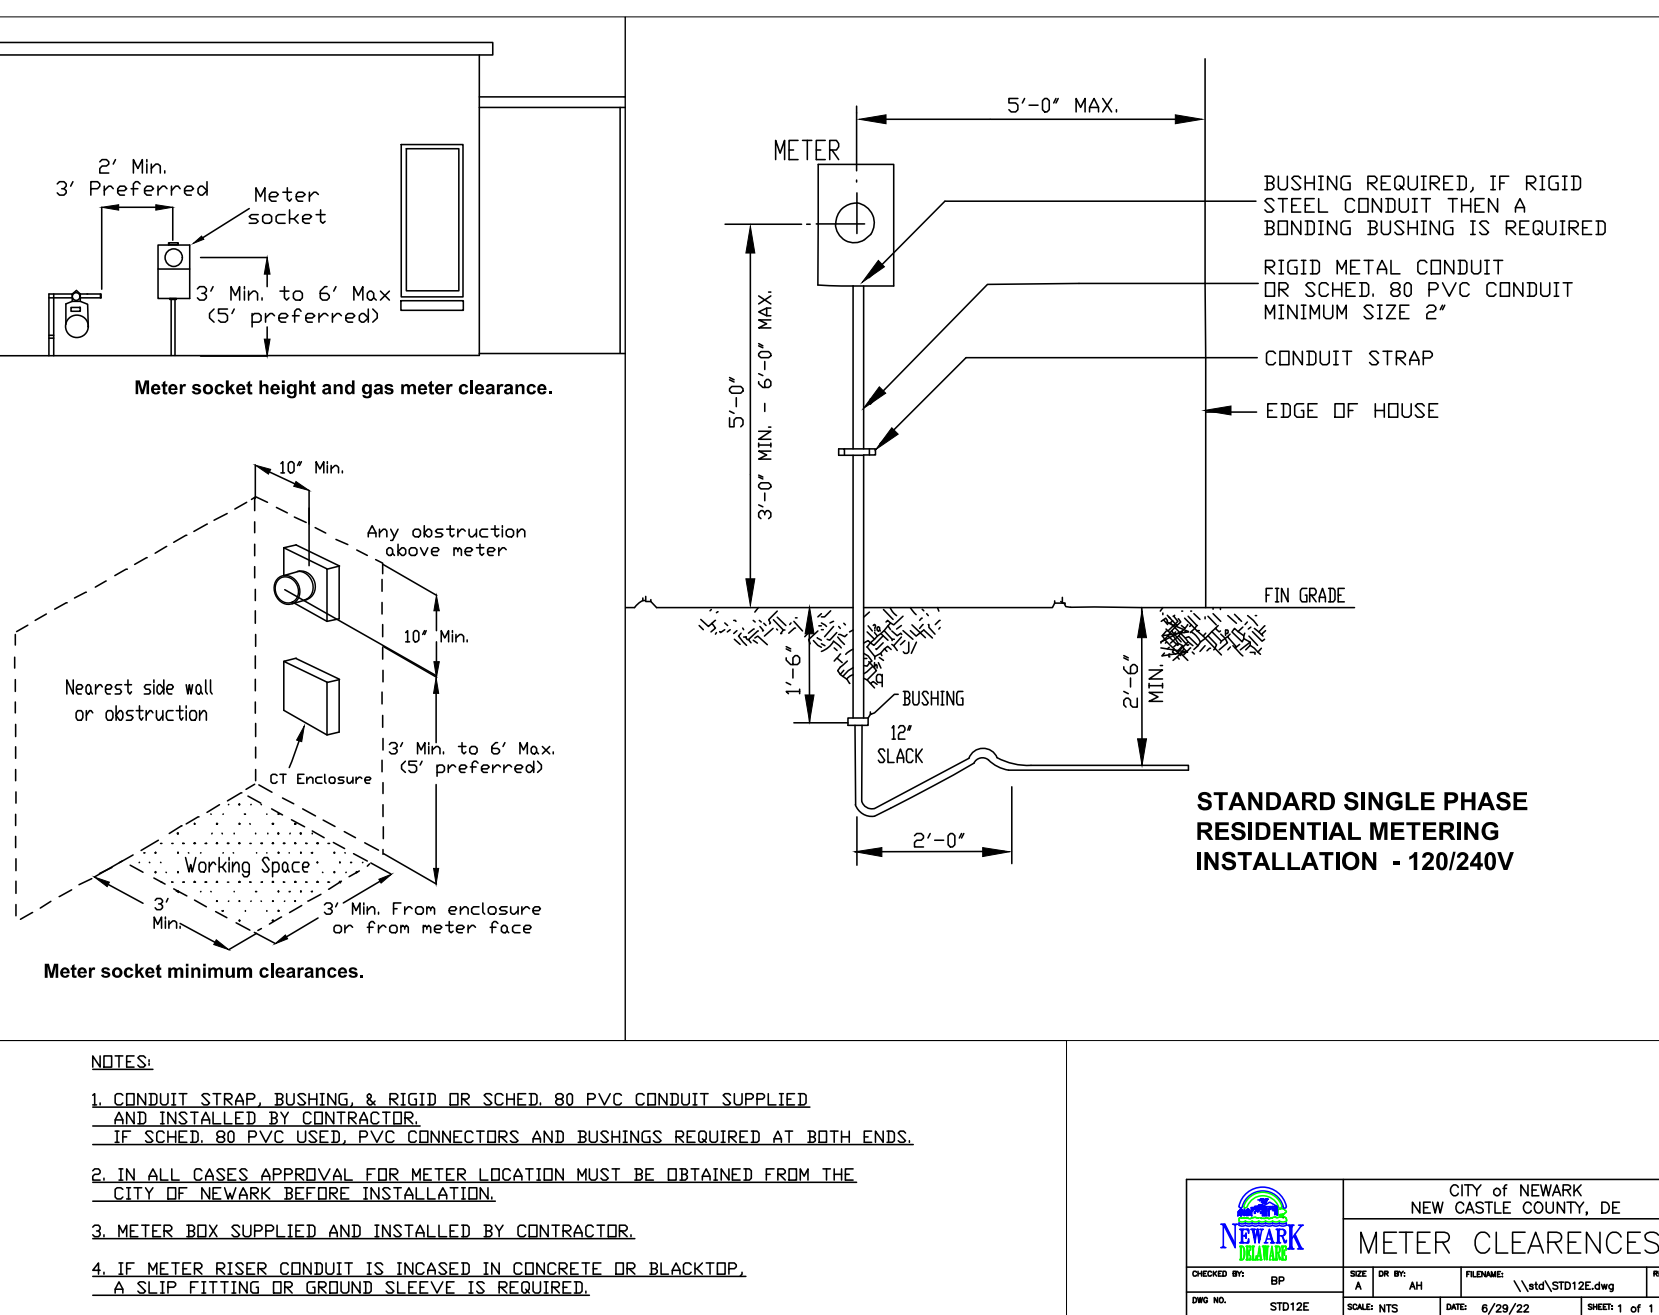
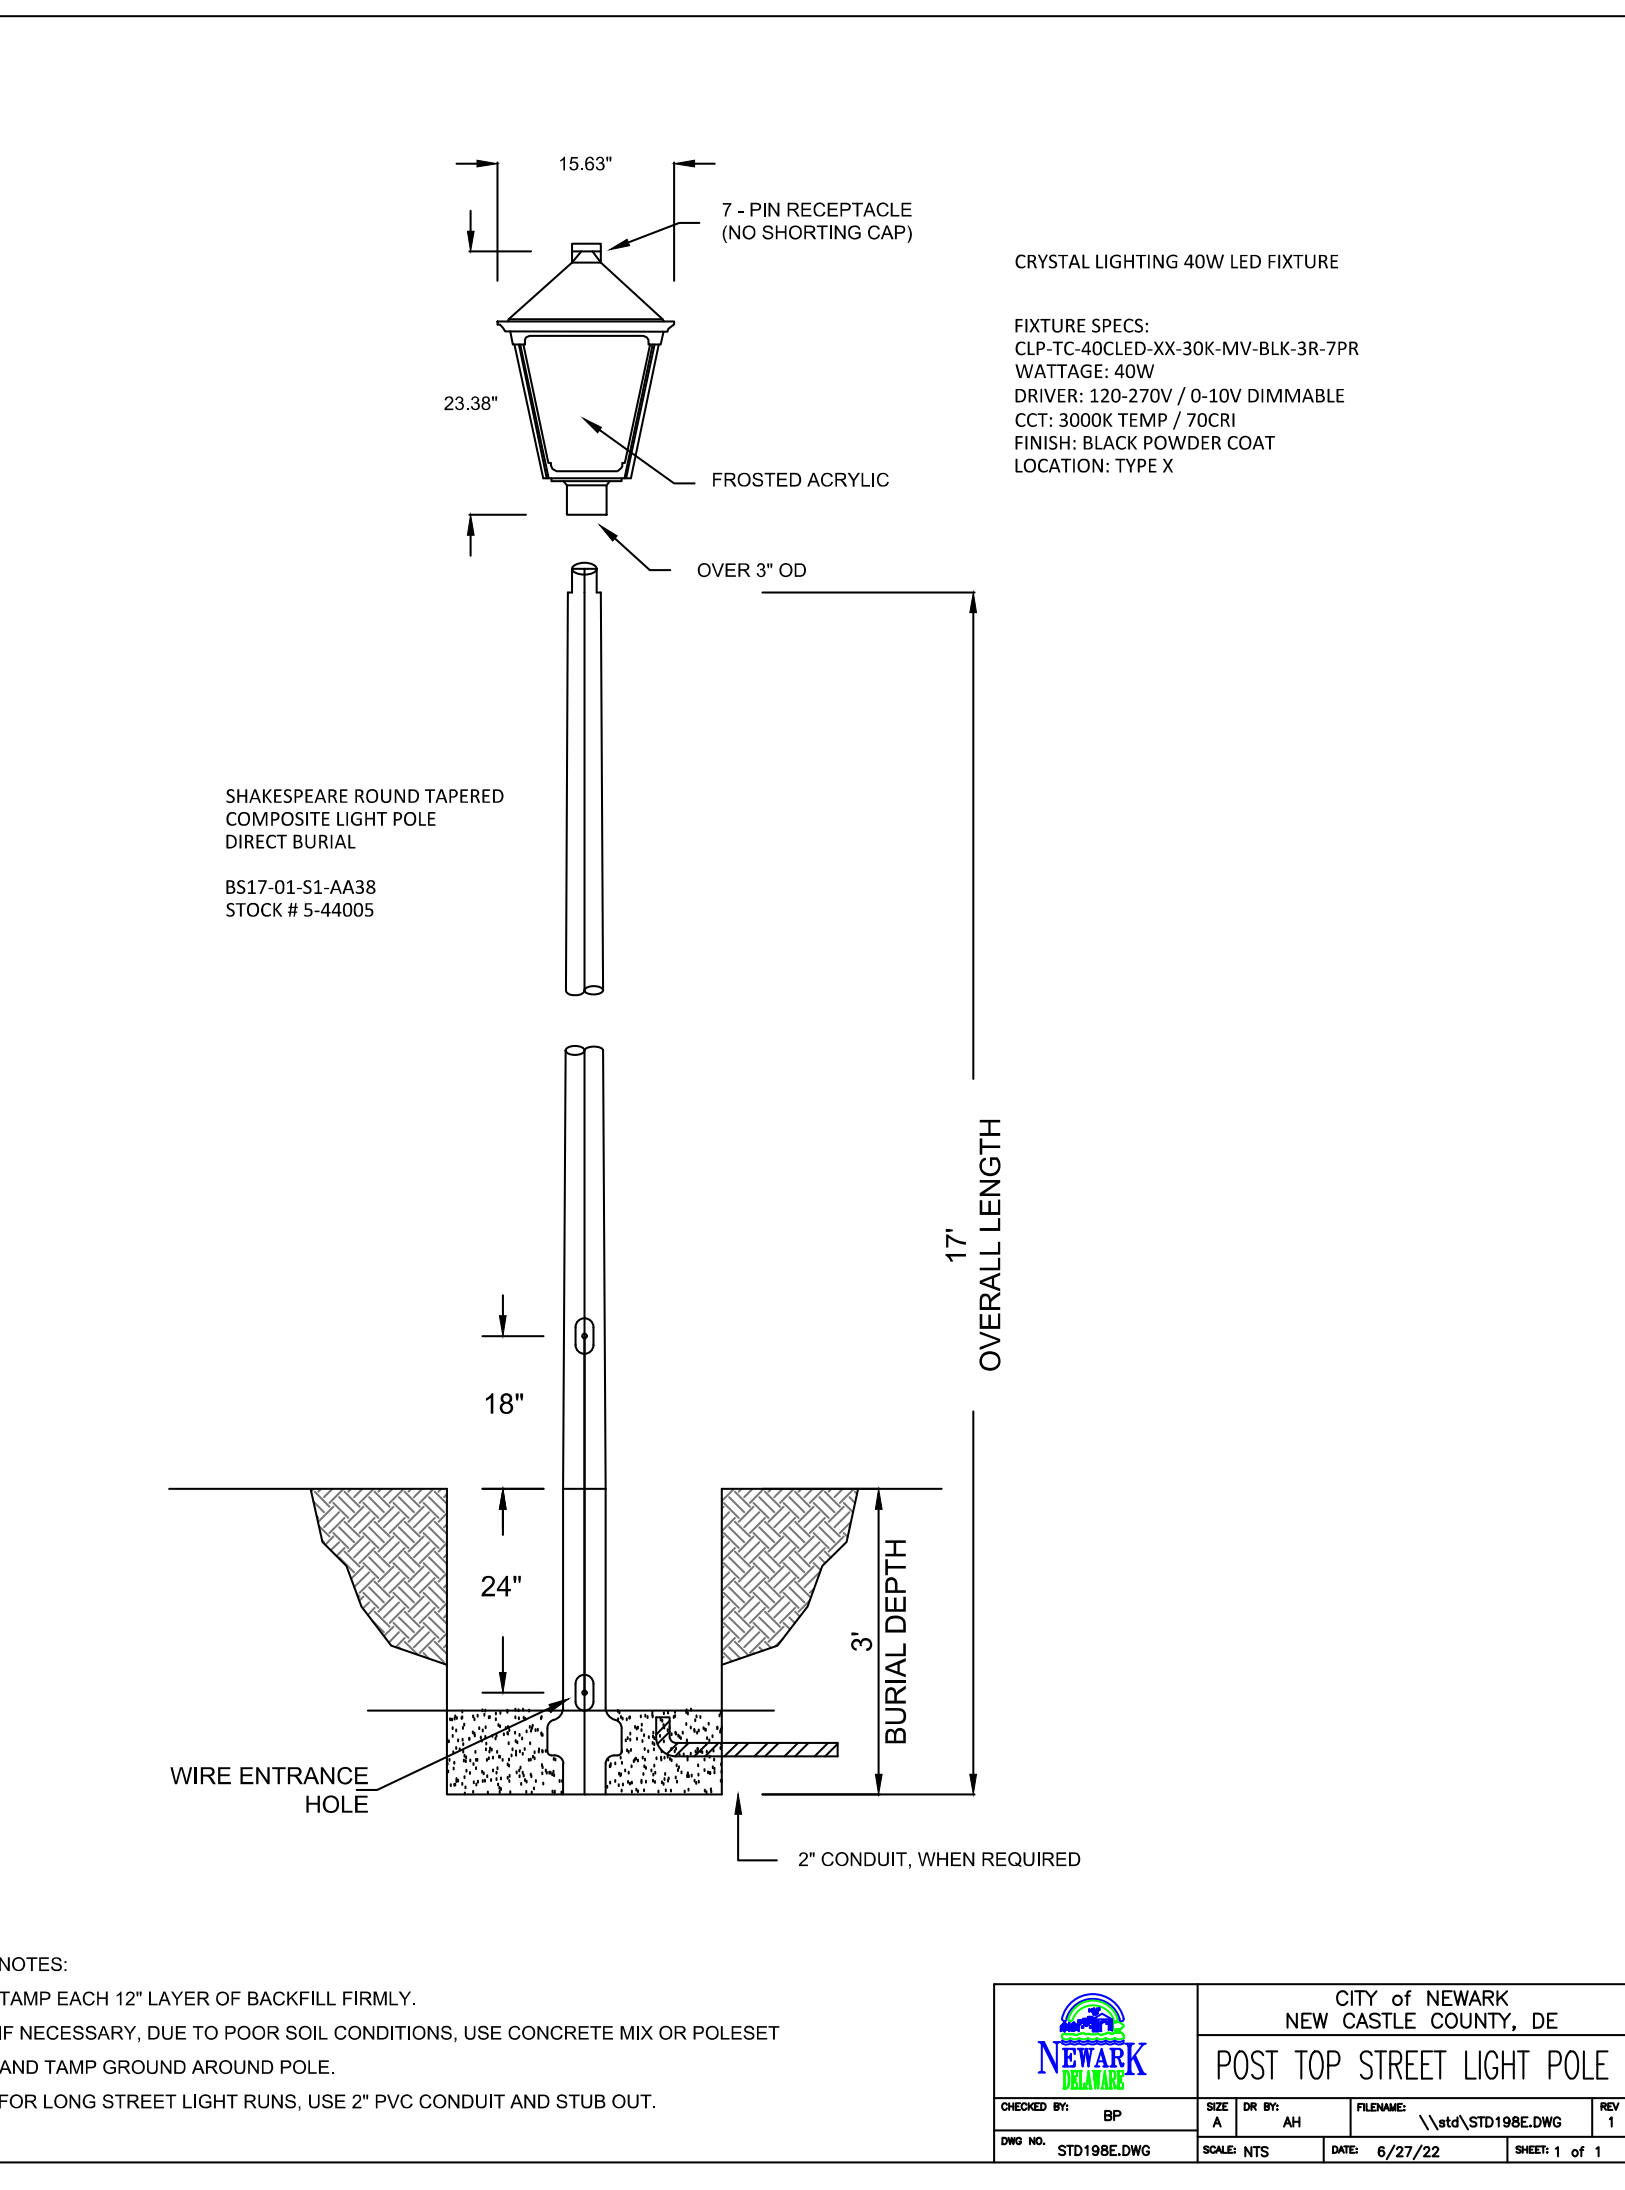
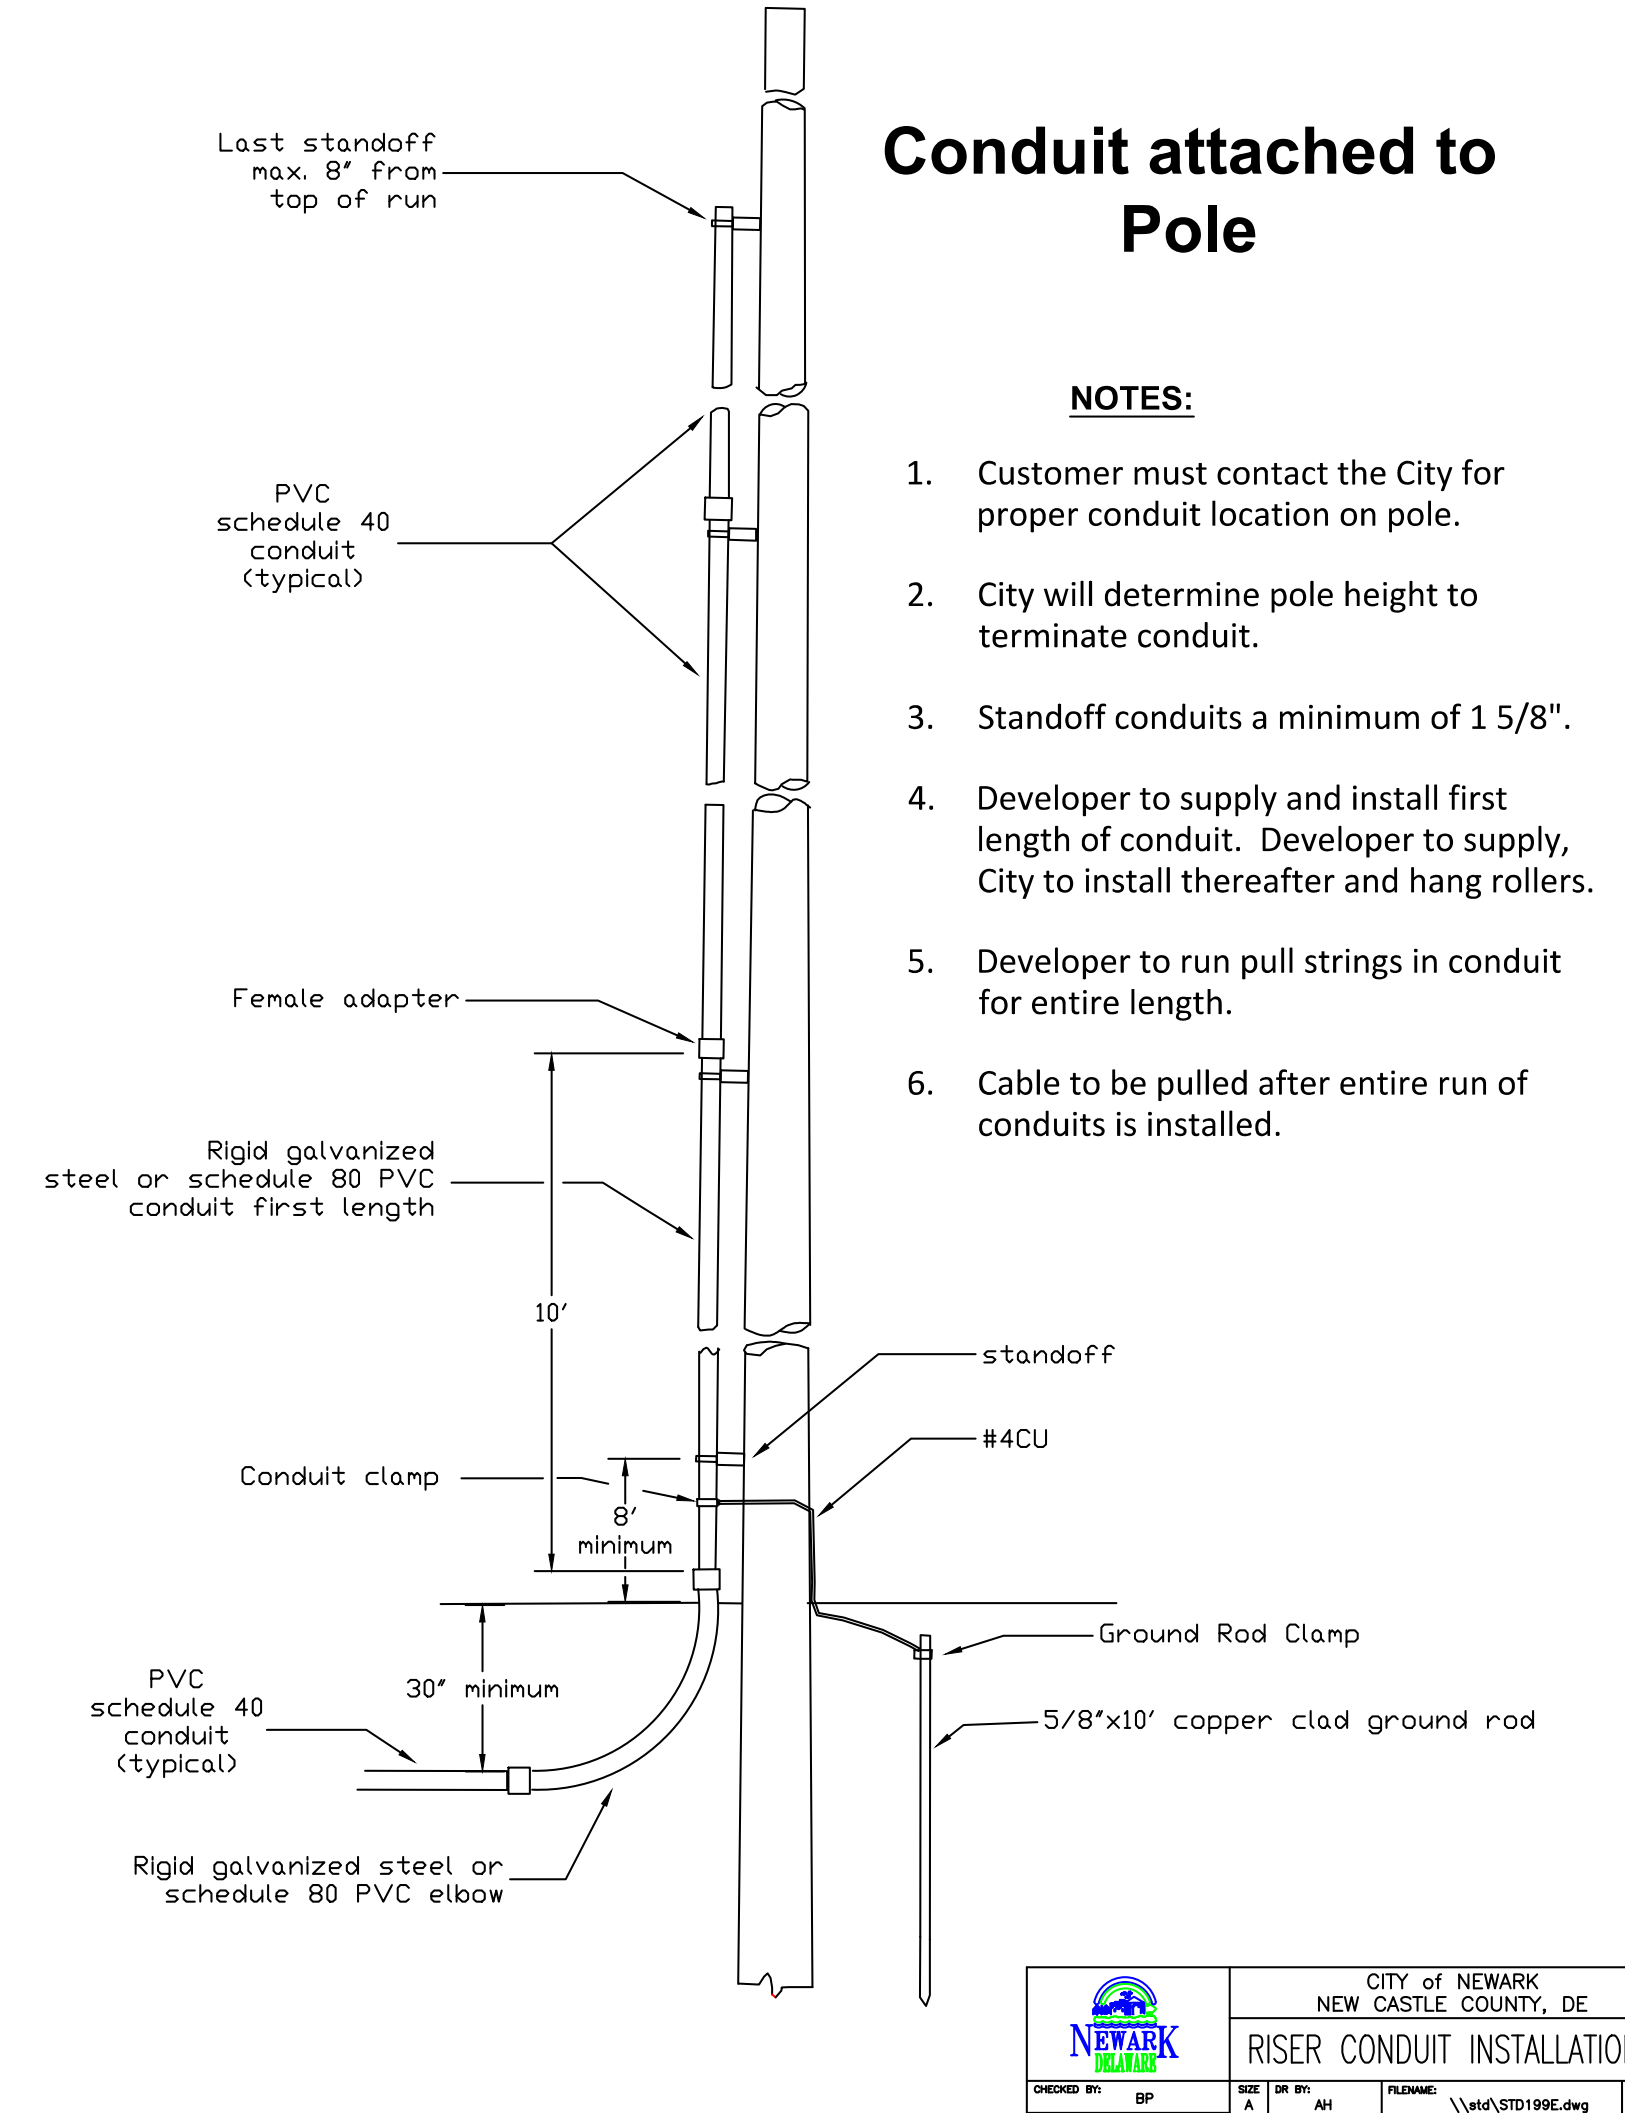
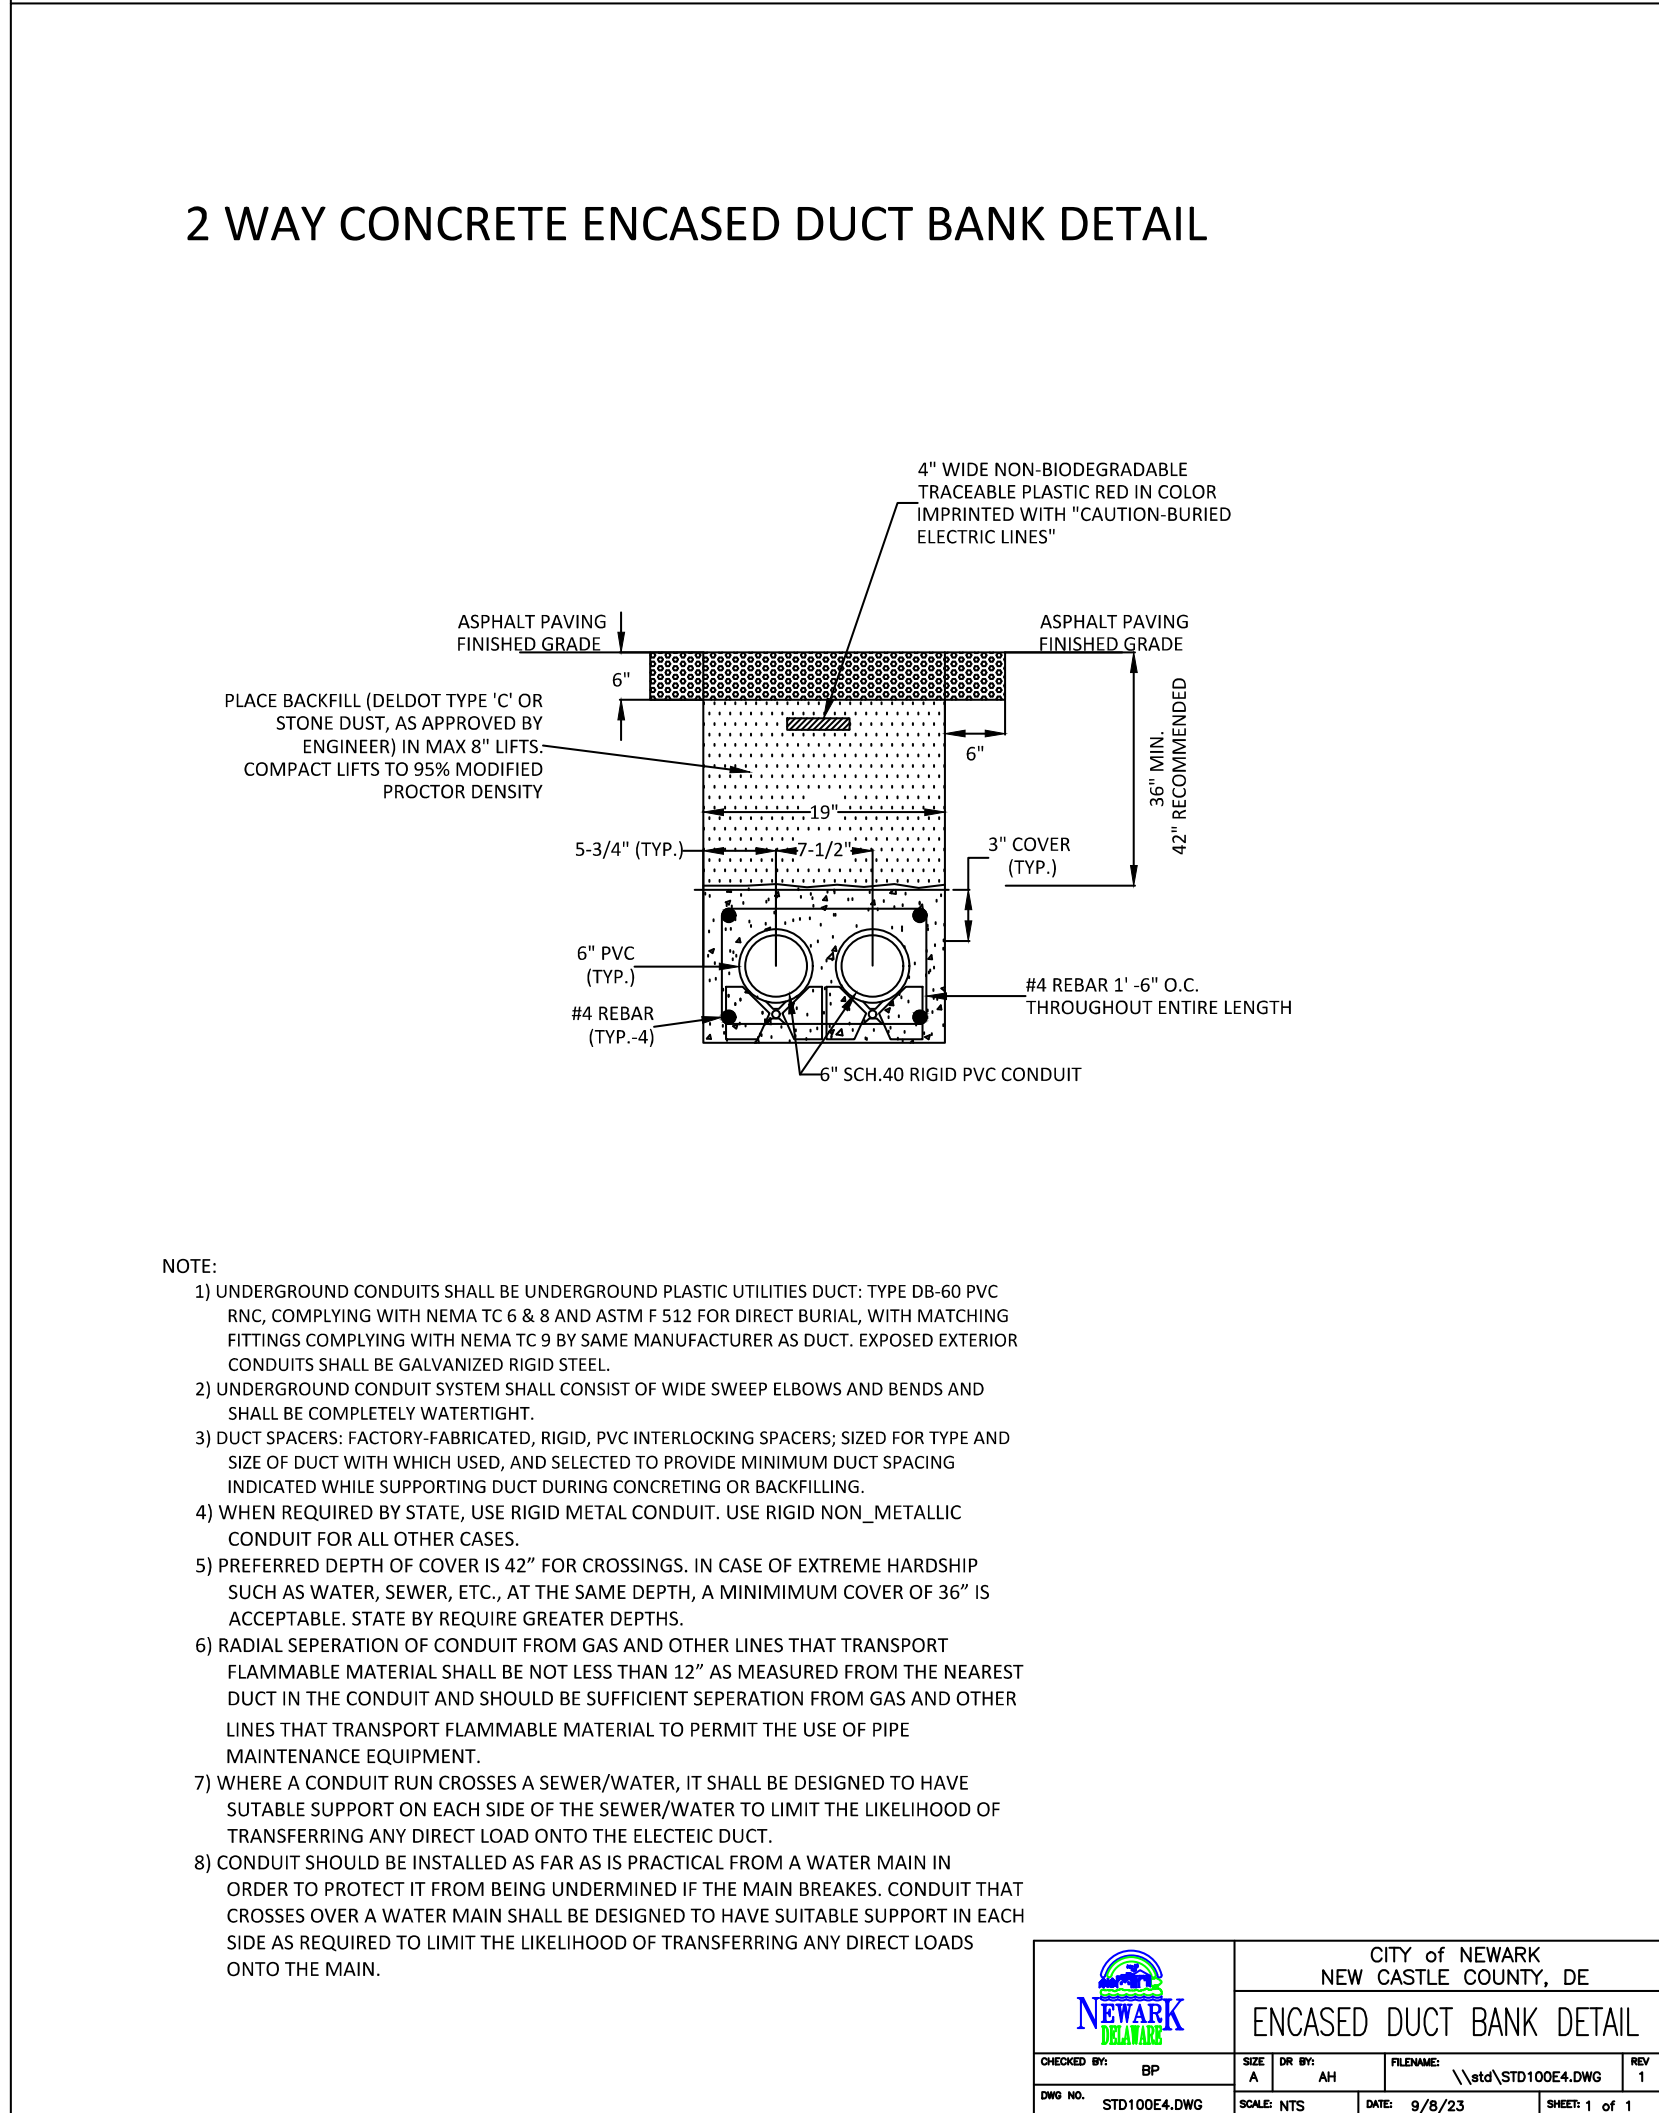
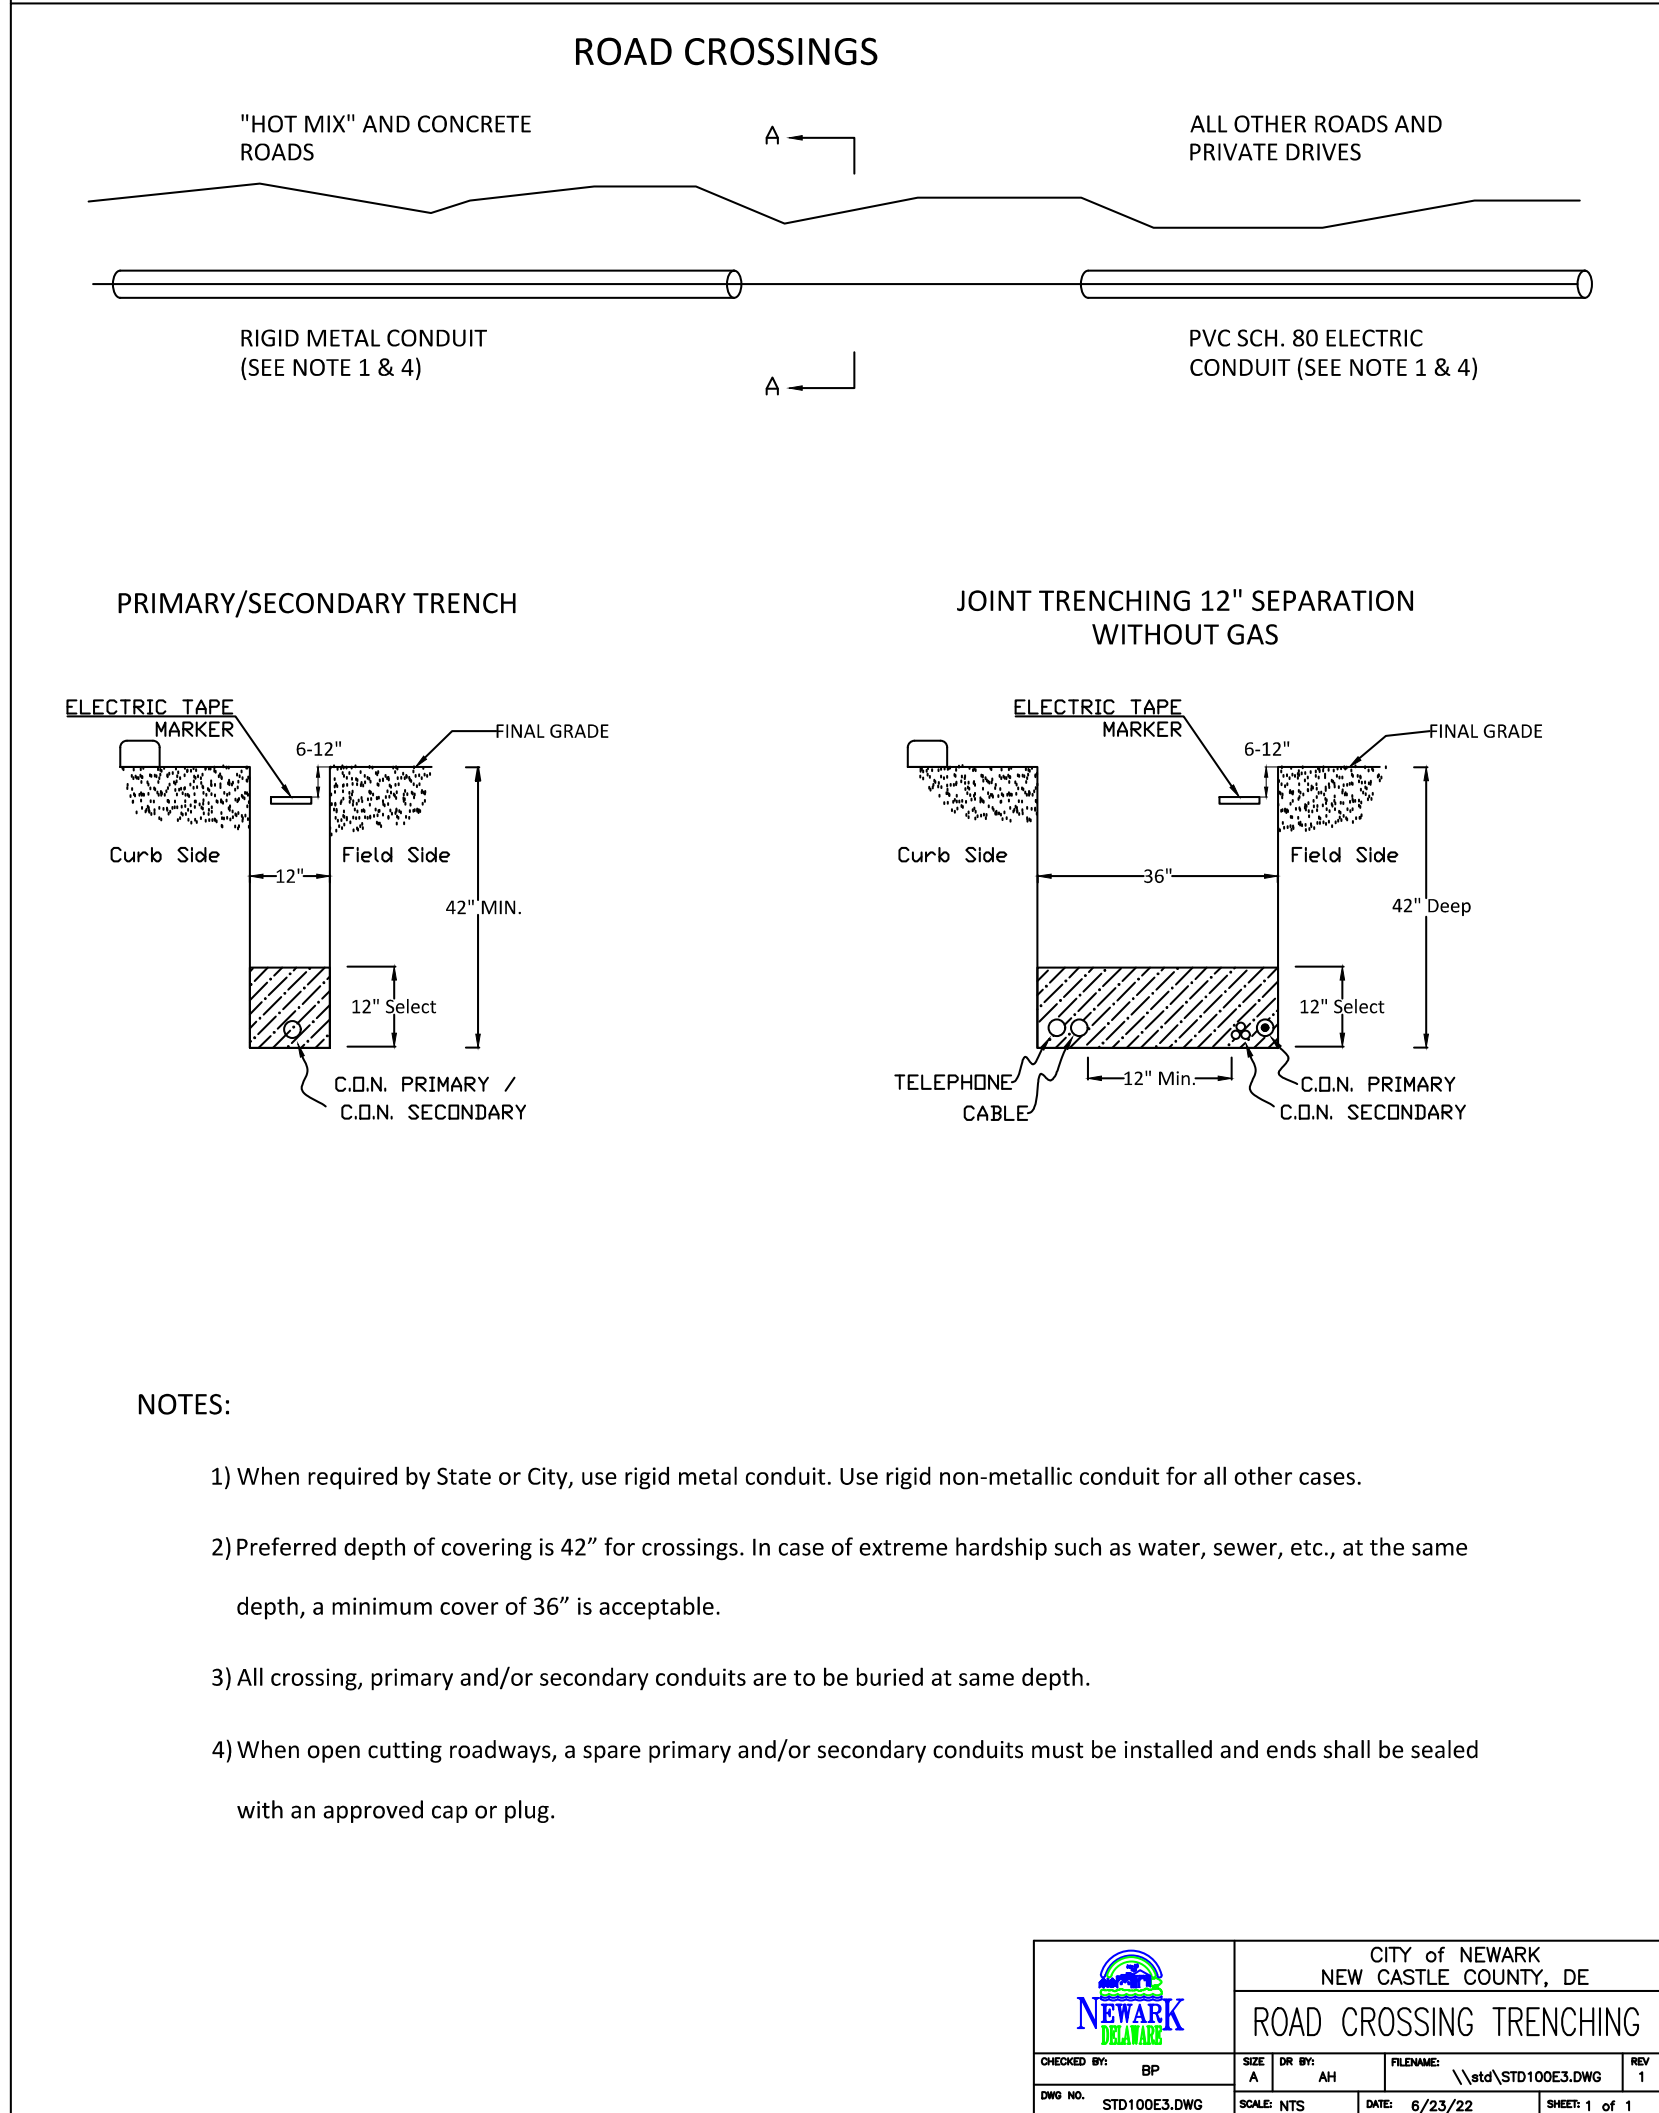


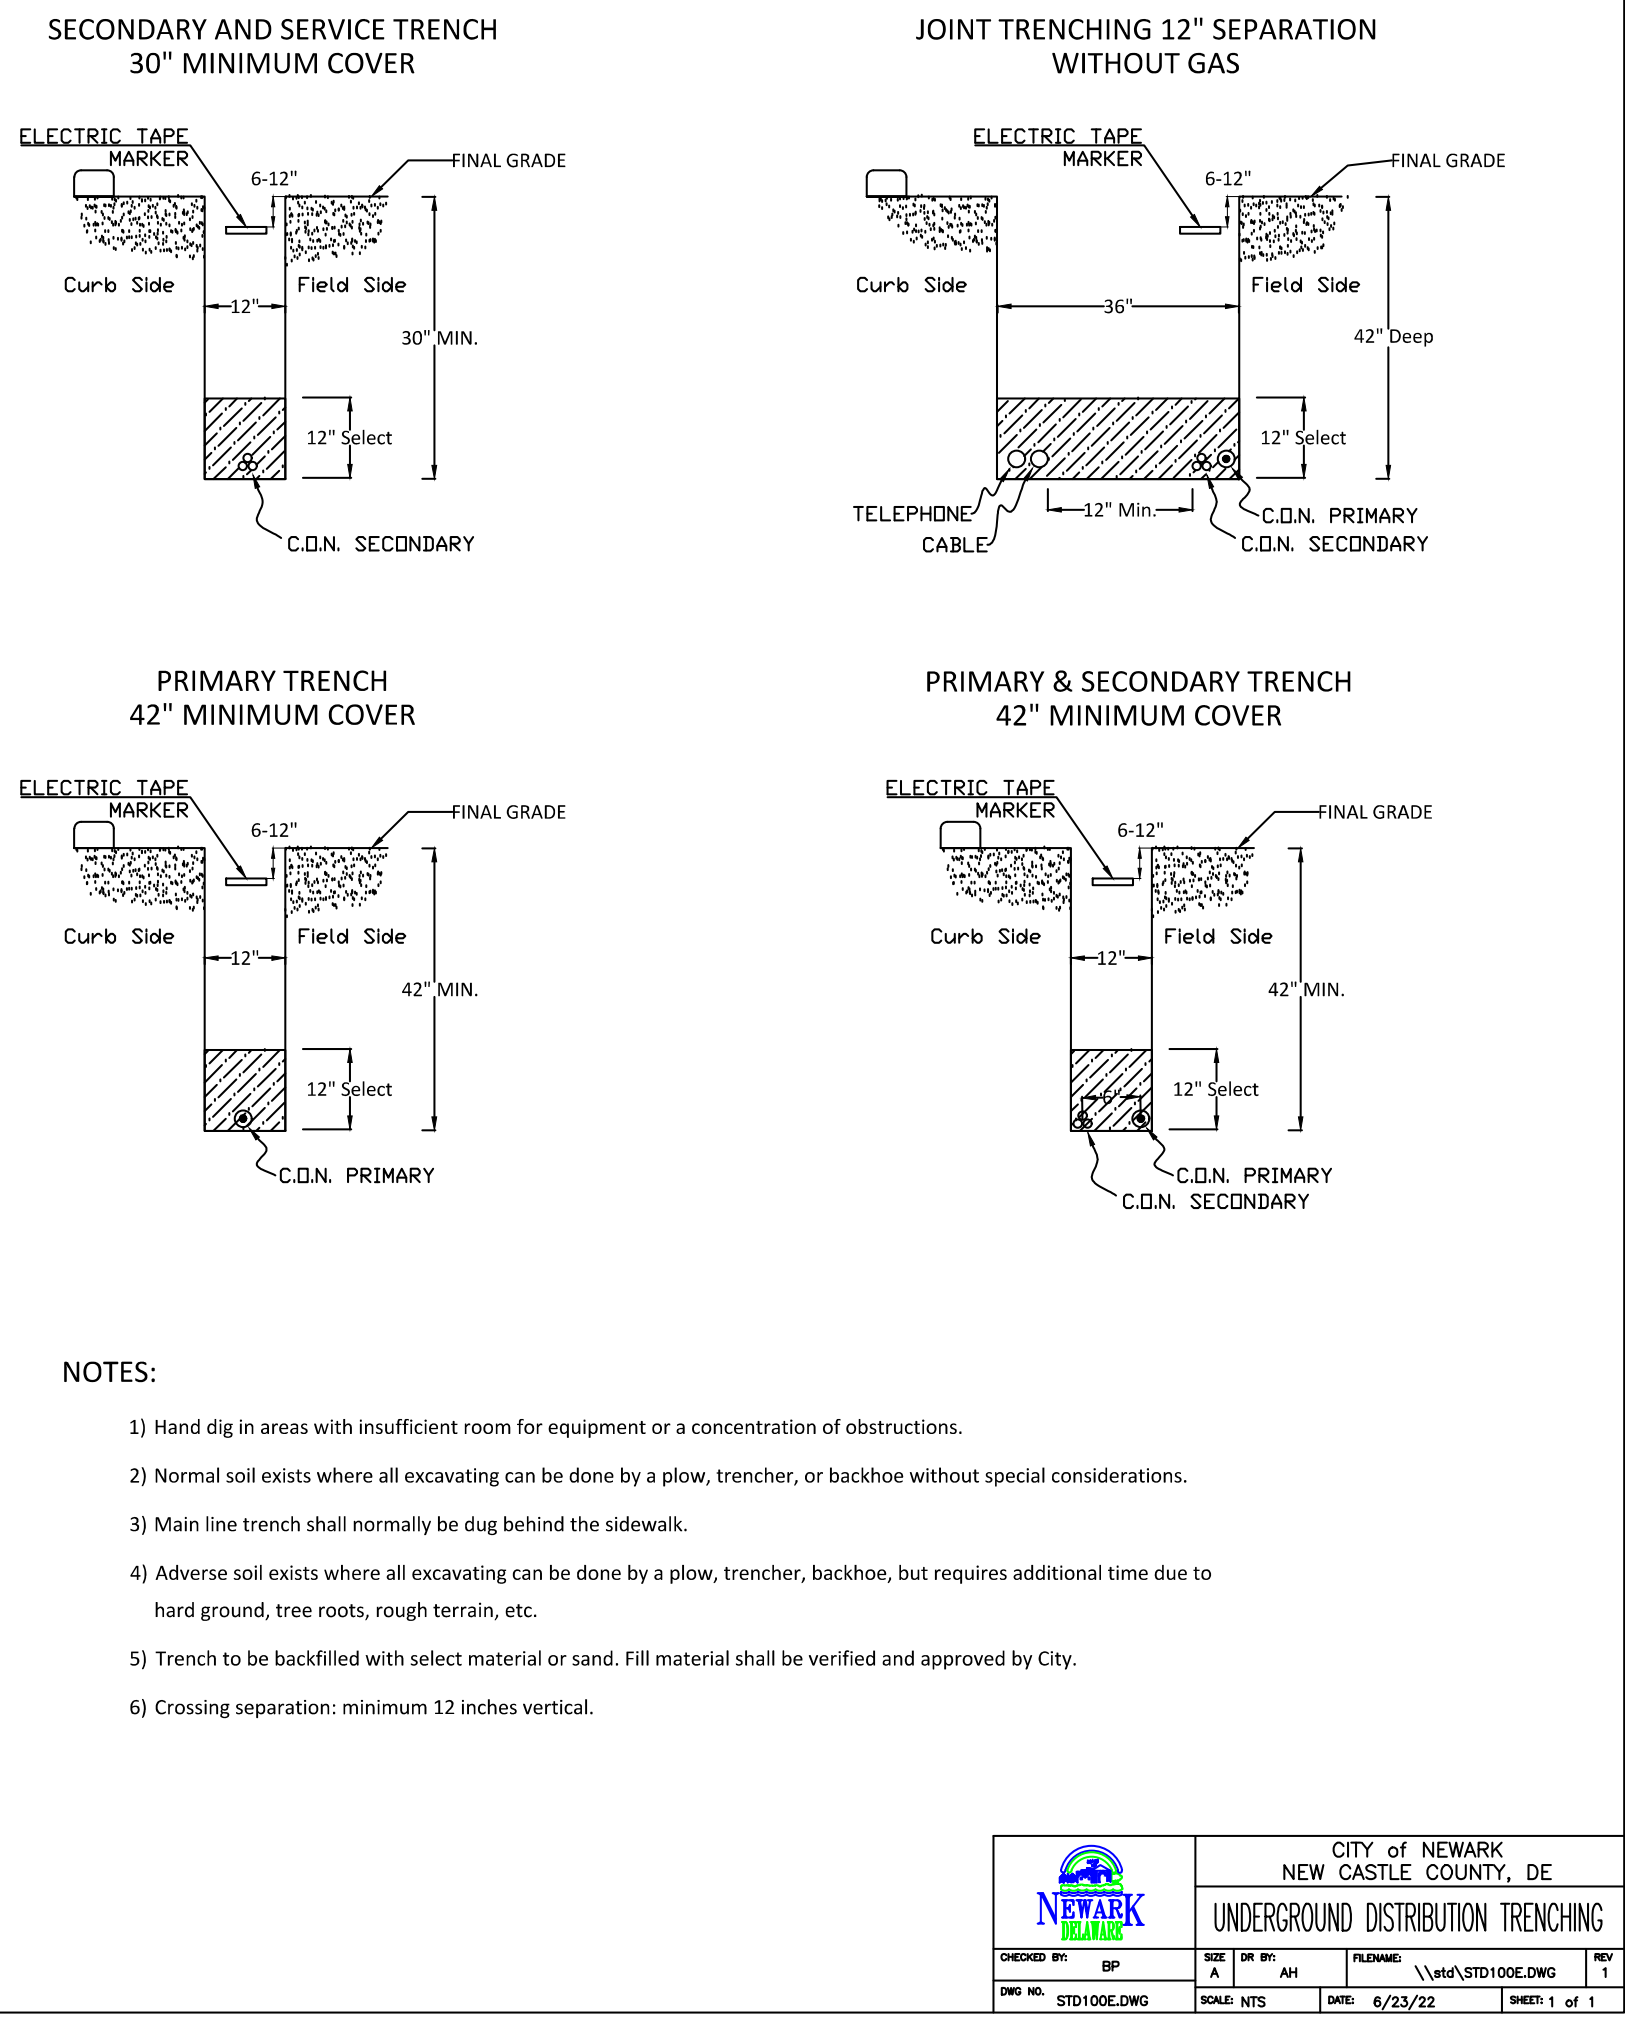

CITY OF NEWARK APPROVED NETWORK METER


Single Phase, 3 Wire, 120/208 Volt Meter Wiring Diagram 200 AMP

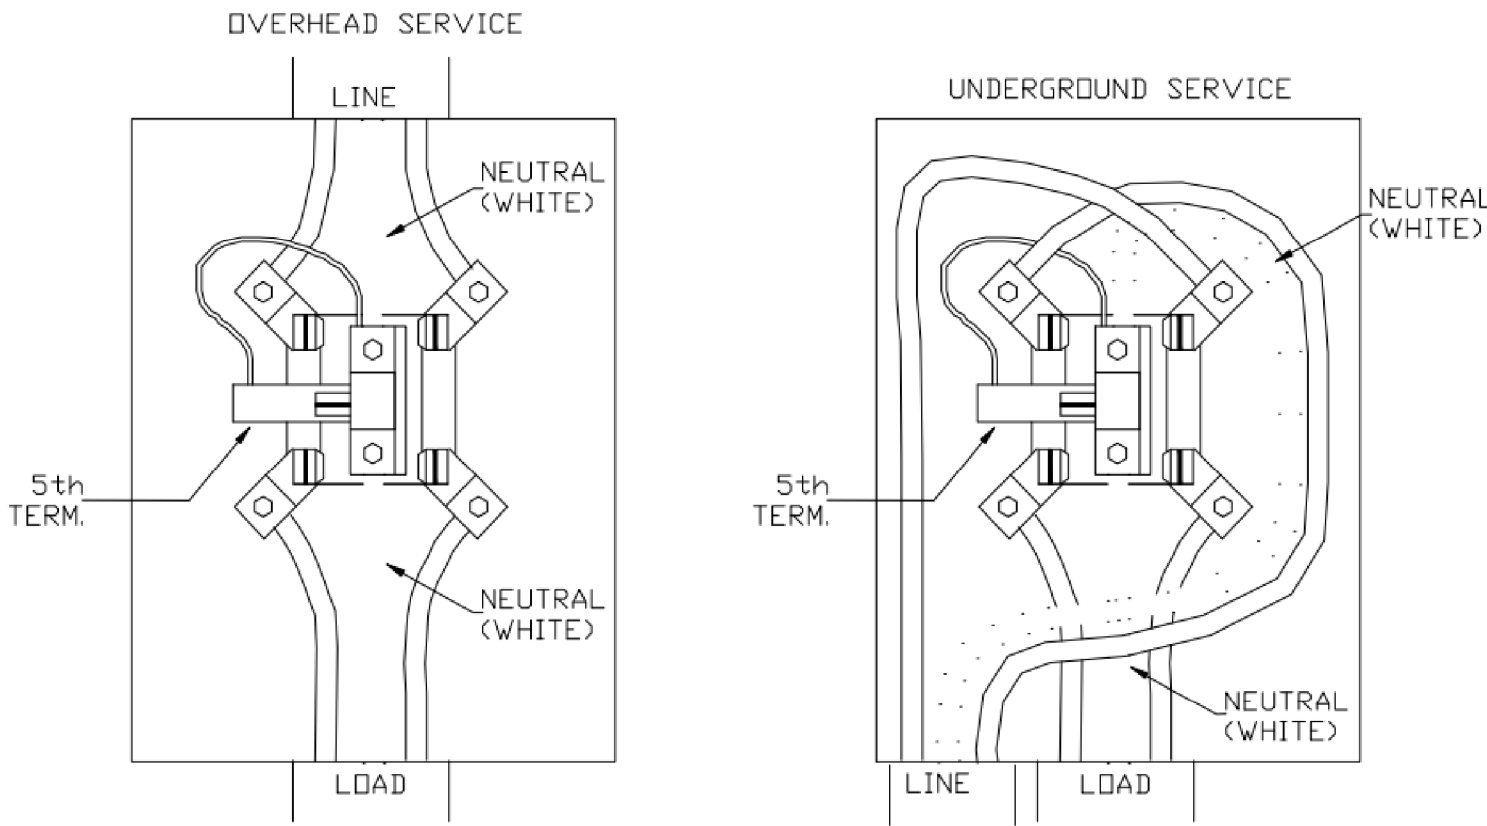

THE FIFTH TERMINAL AS SHOWN SHALL BE PROVIDED BY THE ELECTRICAL CONTRACTOR.

	CITY OF NEWARK NEW CASTEL COUNTY, DE			
	NETWORK METER			
CHECKED BY: BP	SIZE A	DR BY: RV	FILENAME: \\std\STD202E.dwg	REV 1
DWG NO. STD202E	SCALE: NTS	DATE: 10/13/2005	SHEET: 1 of 1	

CITY OF NEWARK TYPICAL C.T CABINET INSTALLATION

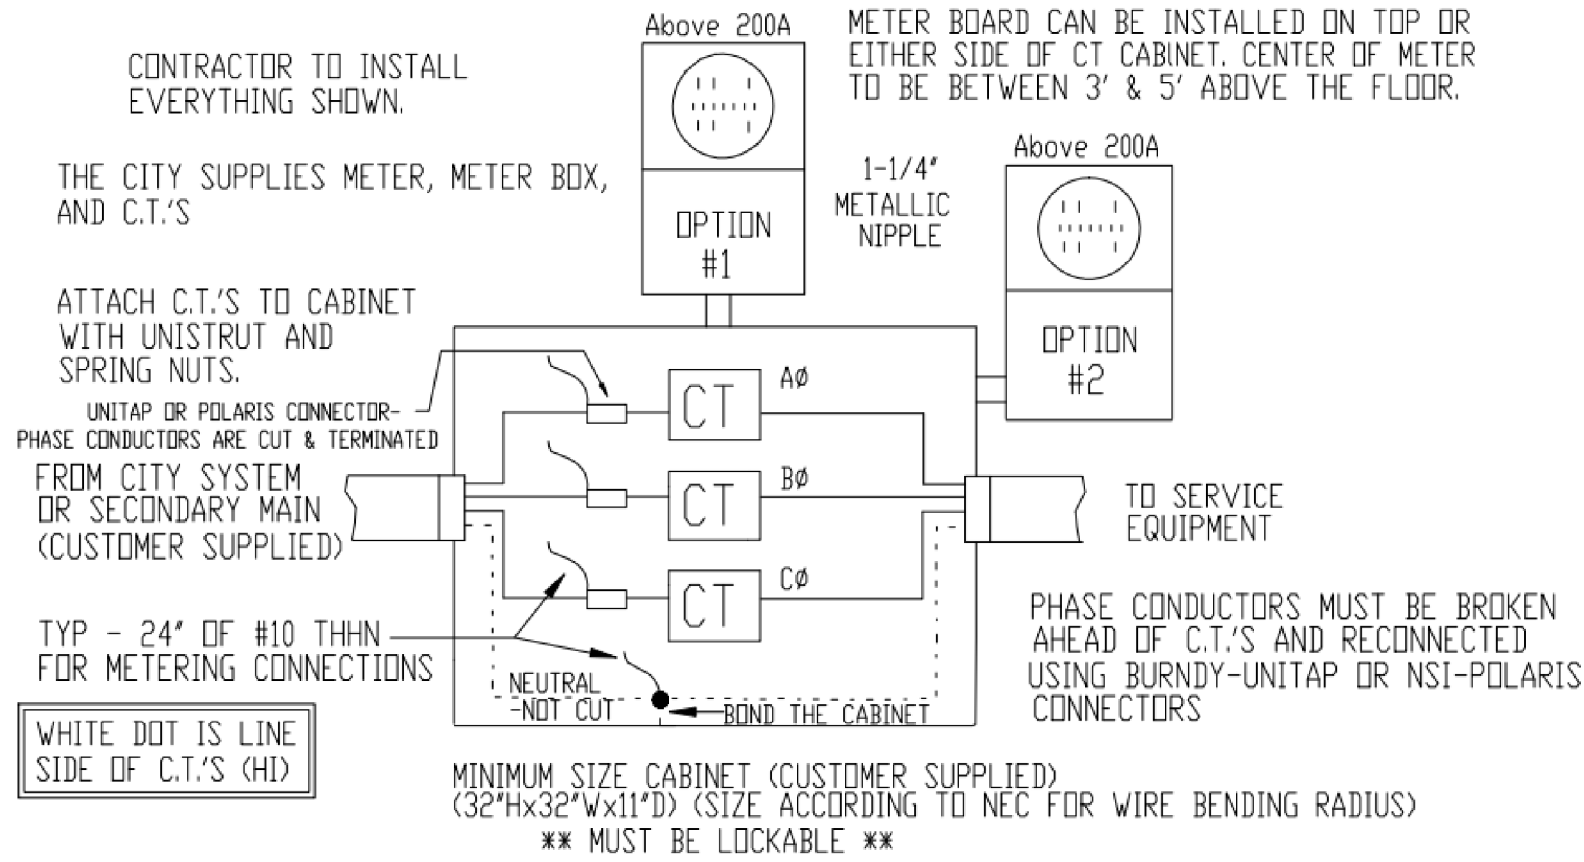

	CITY OF NEWARK NEW CASTEL COUNTY, DE			
	C.T CABINET INSTALLATION			
CHECKED BY: BP	SIZE A	DR BY: RV	FILENAME: \\std\STD203E.dwg	REV 1
DWG NO. STD203E	SCALE: NTS	DATE: 10/13/2005	SHEET: 1 of 1	