


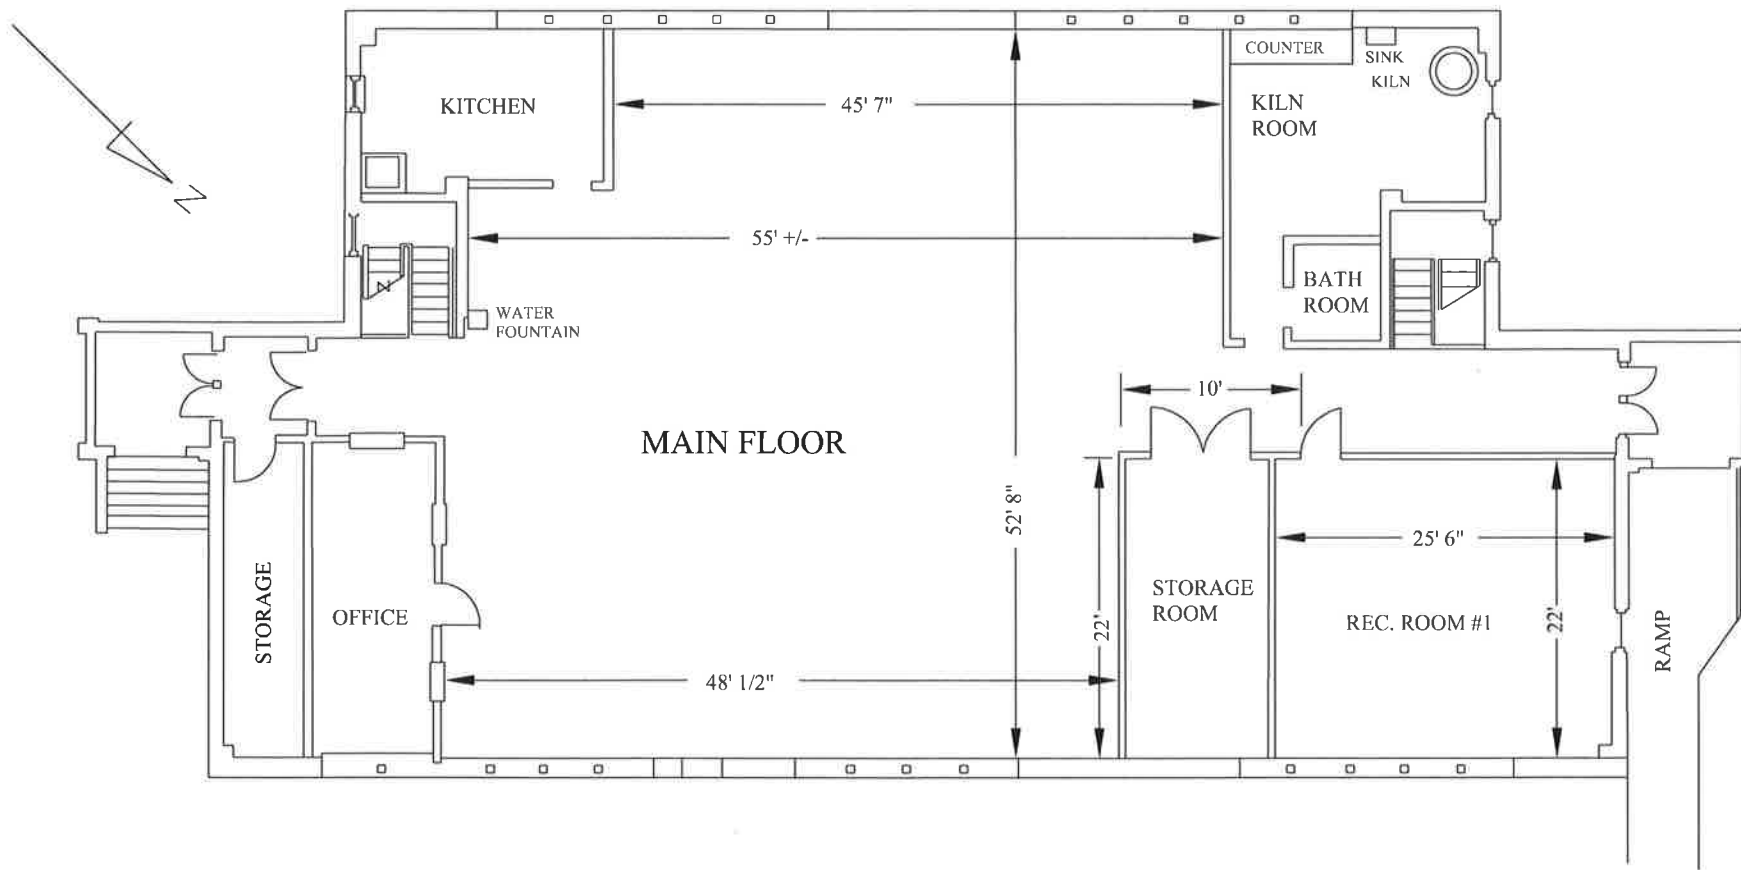

← Center City

NEW LONDON ROAD

George Wilson

DRAWN MEC	DATE 04/05/13	Community Center
APPROVED	DATE	
SCALE N.T.S.	SHEET 1 of 1	Rev. 02/27/2013
		PROJECT NO.