

PROPERTY LINE

PROPOSED GRADE

EXISTING GRADE

TOP OF BERM 154.00

10' WIDE

36' PLANTING SOIL

3' TRIPLE SHREDDED AGED HARDWOOD MULCH

PERMEABLE GEOTEXTILE FABRIC

3' DOUBLE WASHED 12# STONE

TOP BIORETENTION ELEV. = 152.0






10' DEEP INV. 153.0 (BEYOND)


148.00 INV.

SCALE: 1" = 5'-0"

SECTION A-A THRU BIORETENTION FACILITY

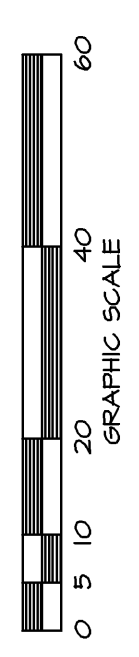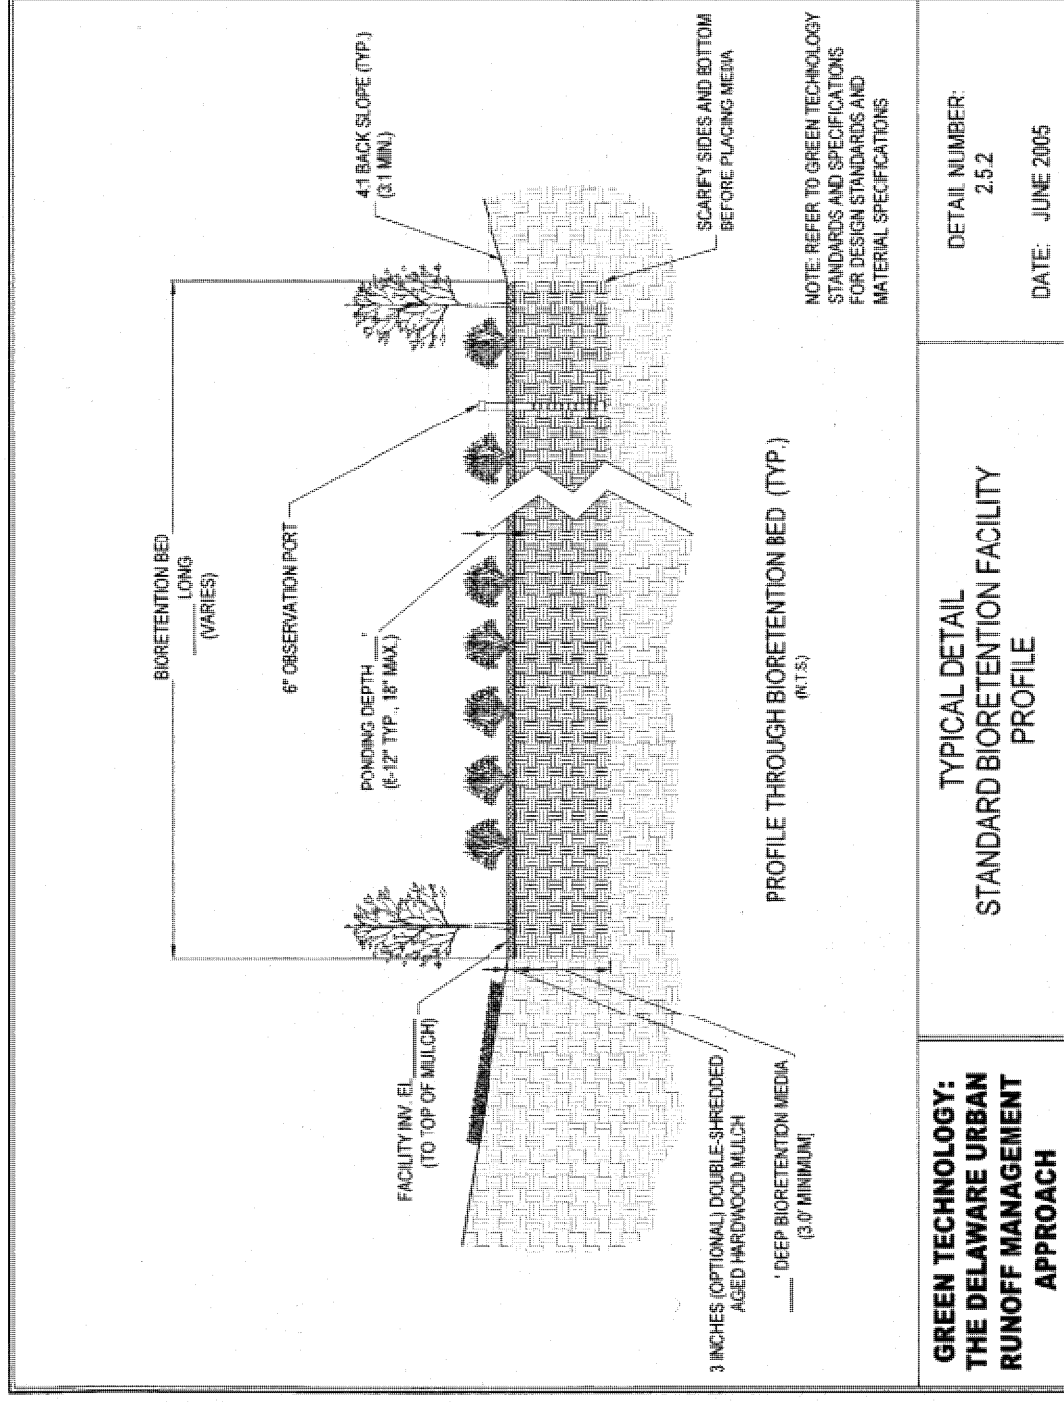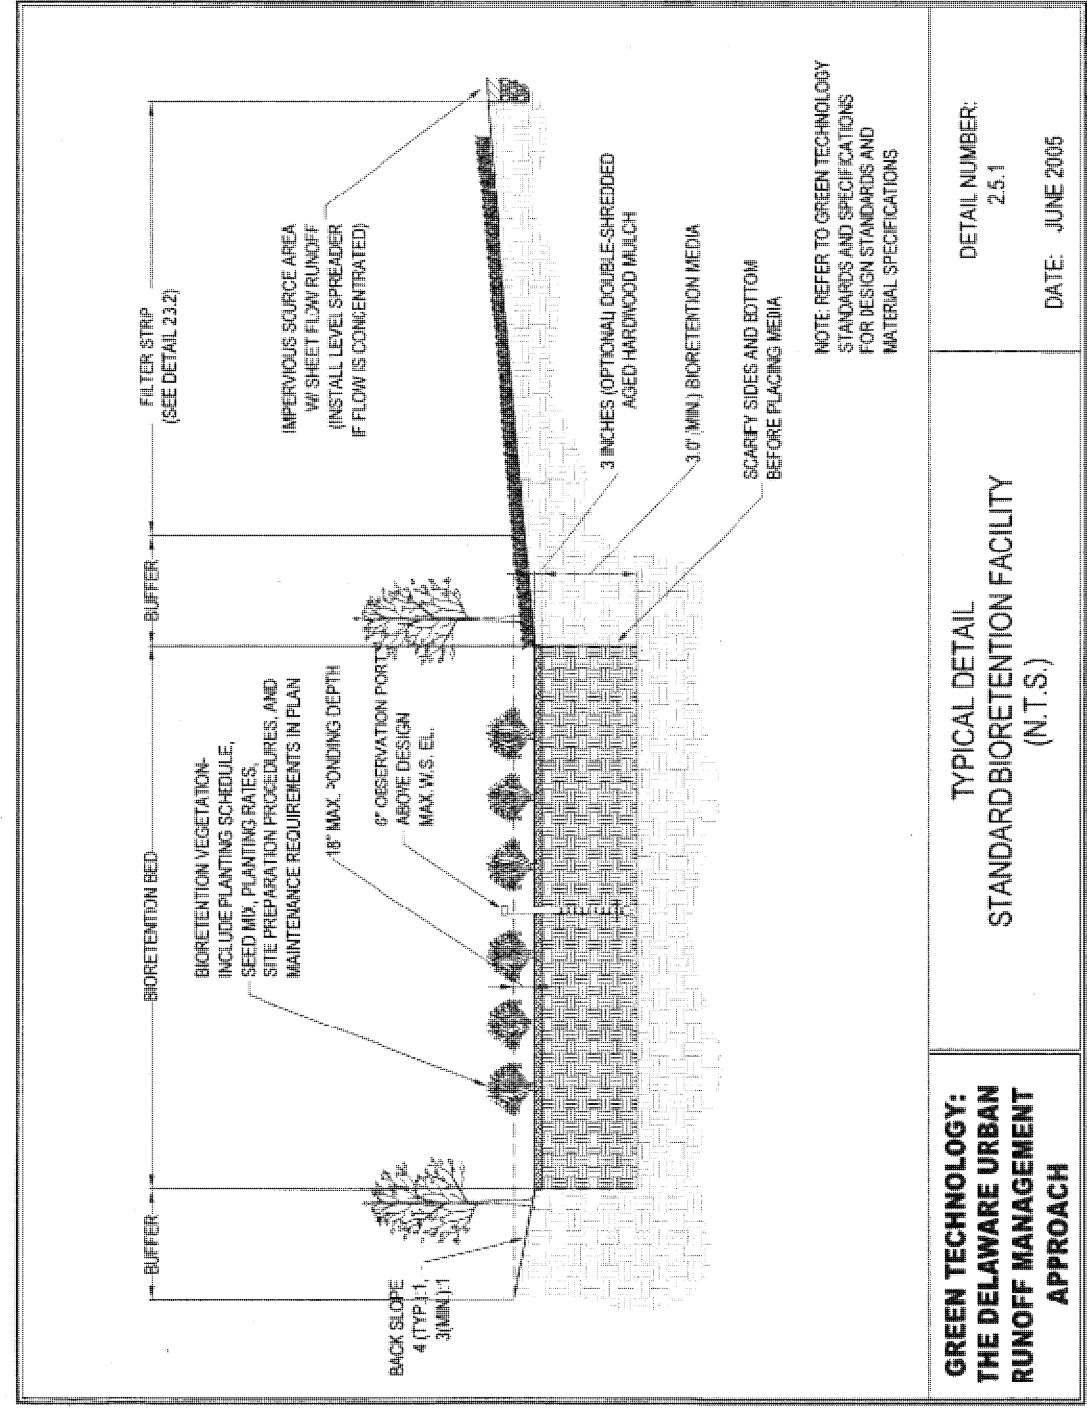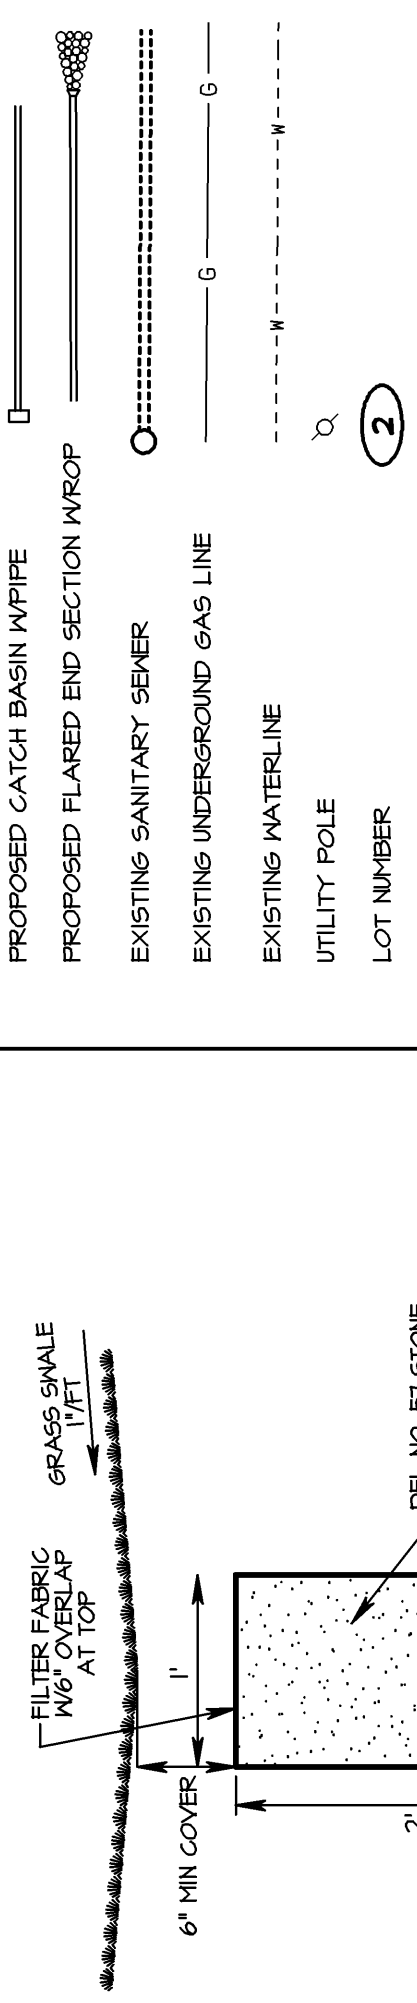

BEFORE YOU DIG 
ANYWHERE IN *DELAWARE*
 **CALL 1-800-282-8555**
OUTSIDE DELAWARE CALL 1-800-441-8355
REQUIRES 3 WORKING DAYS NOTICE BEFORE YOU EXCAVATE
MISS UTILITY OF DELMARVA

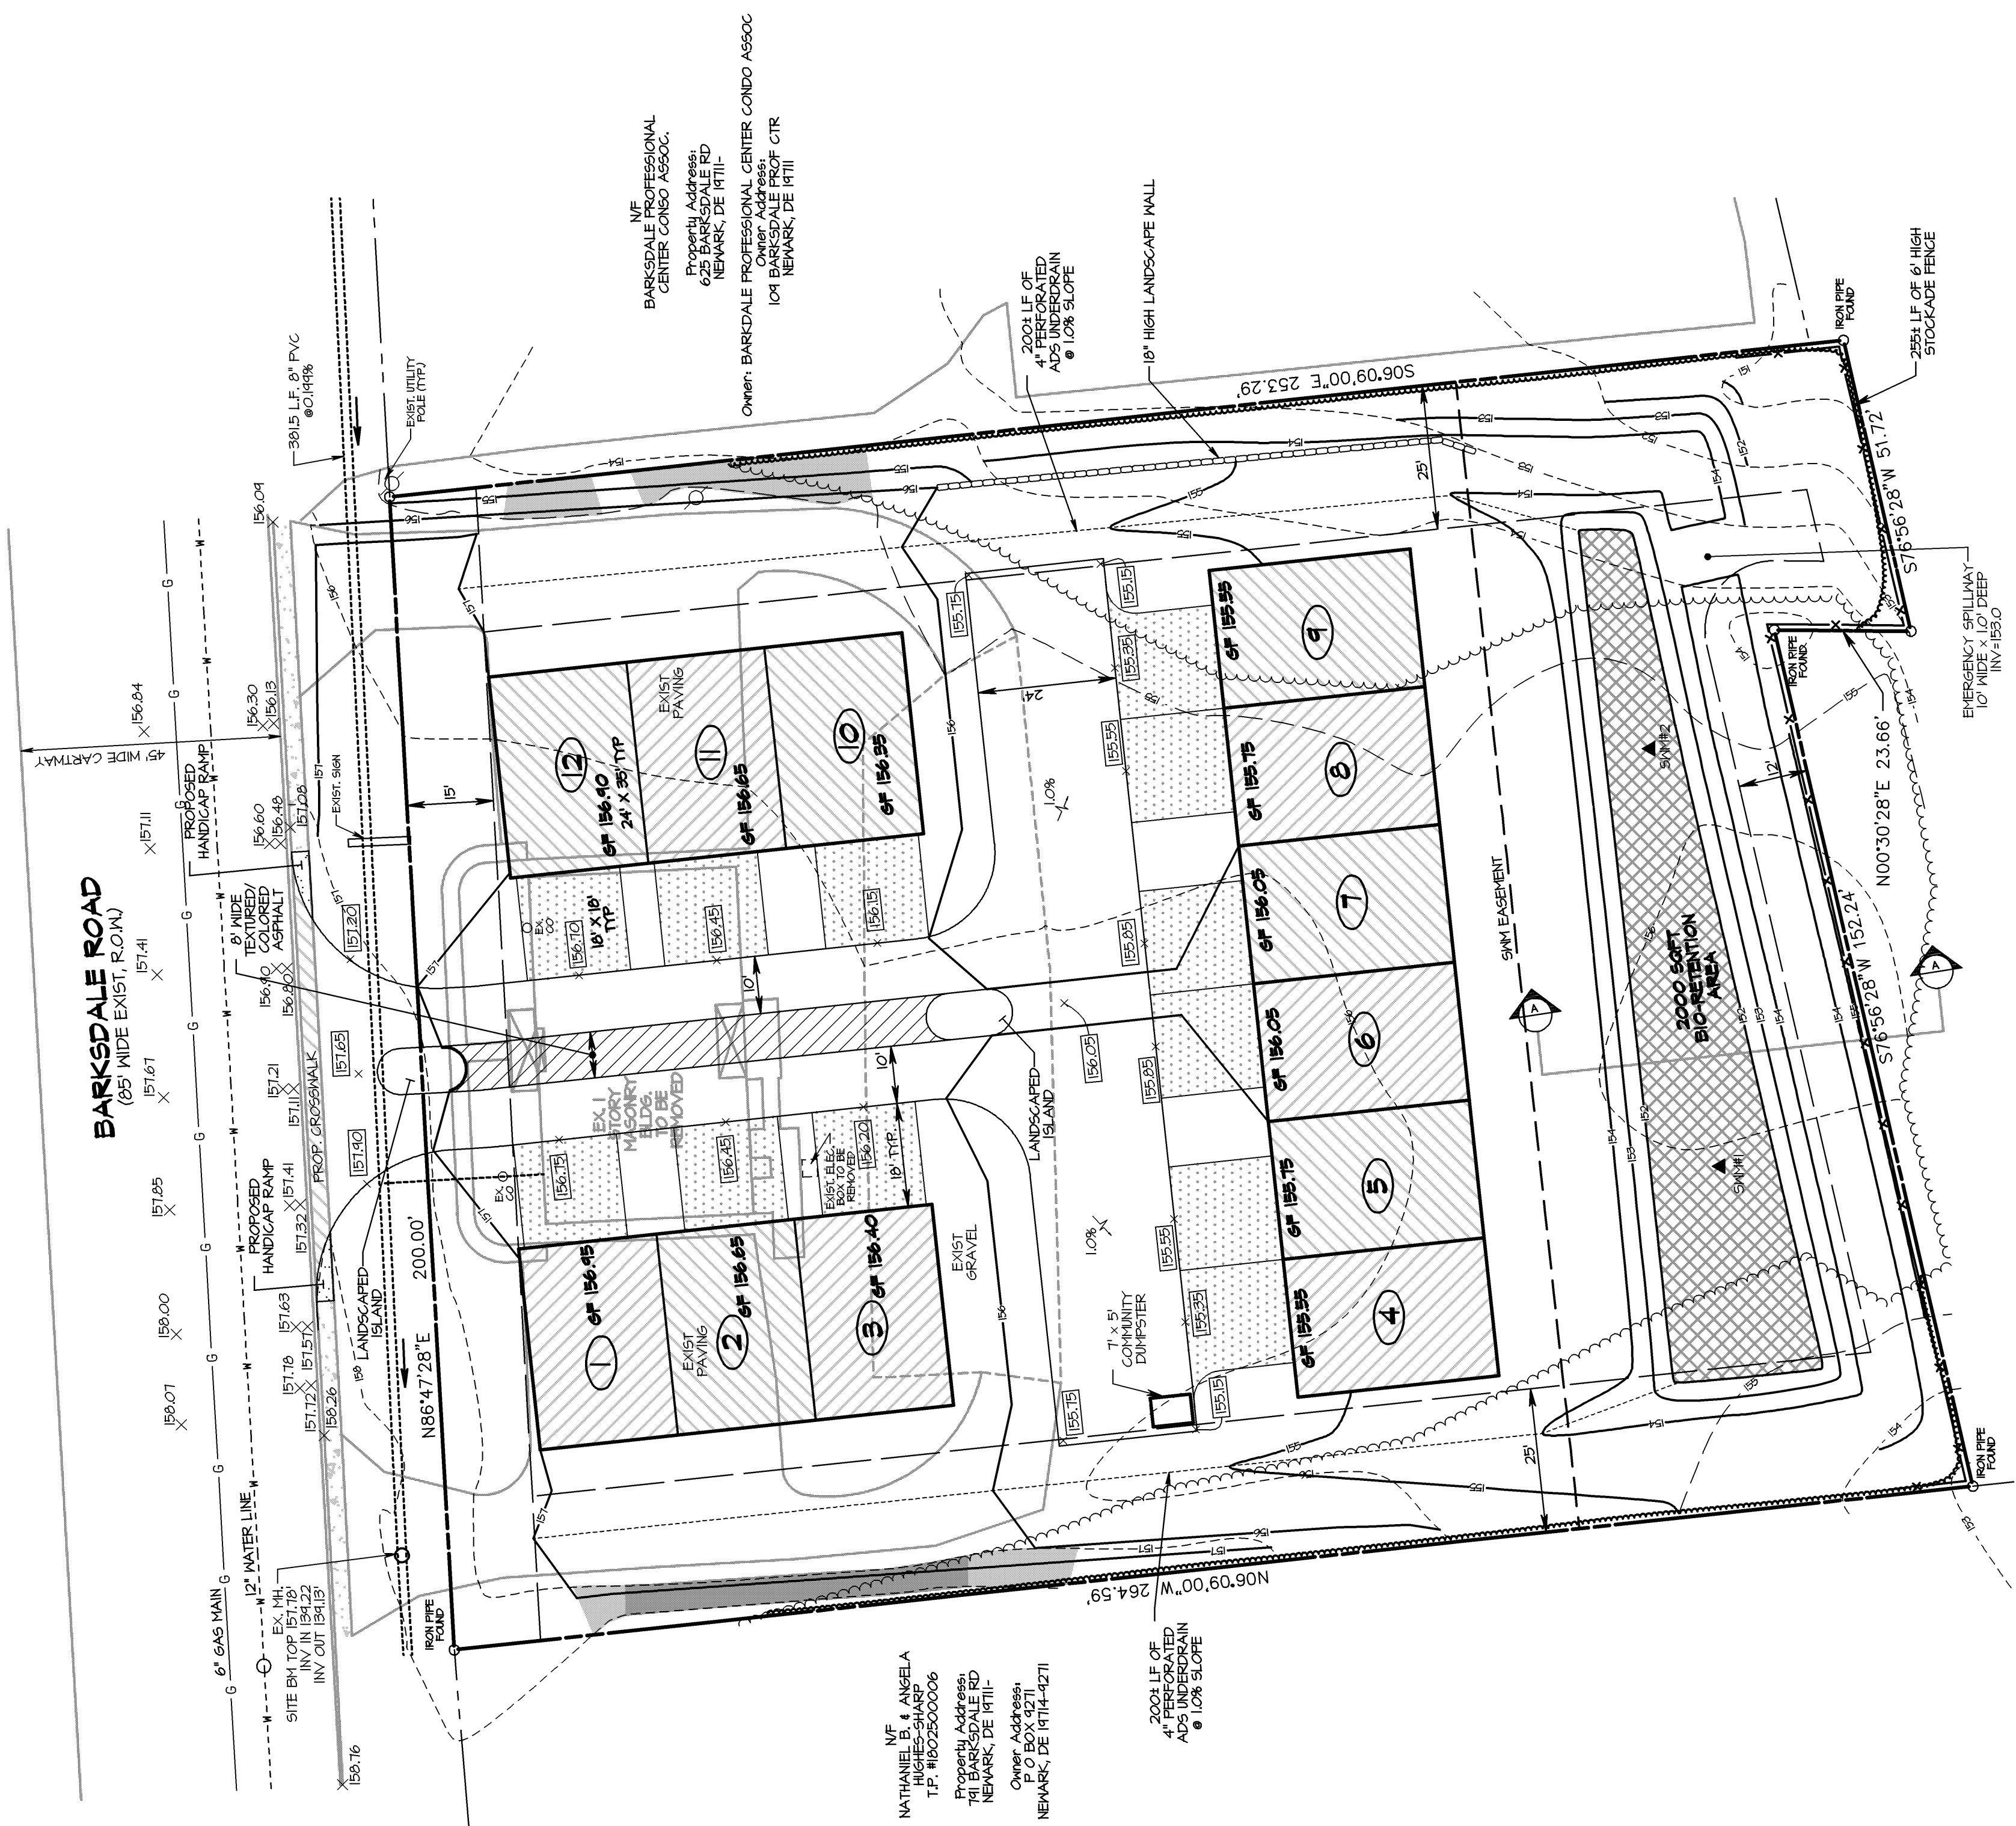[illegible]